


PROPOSED REDEVELOPMENT FOR VISHWA BHAVAN CHS, CHEMBUR

SOUTH

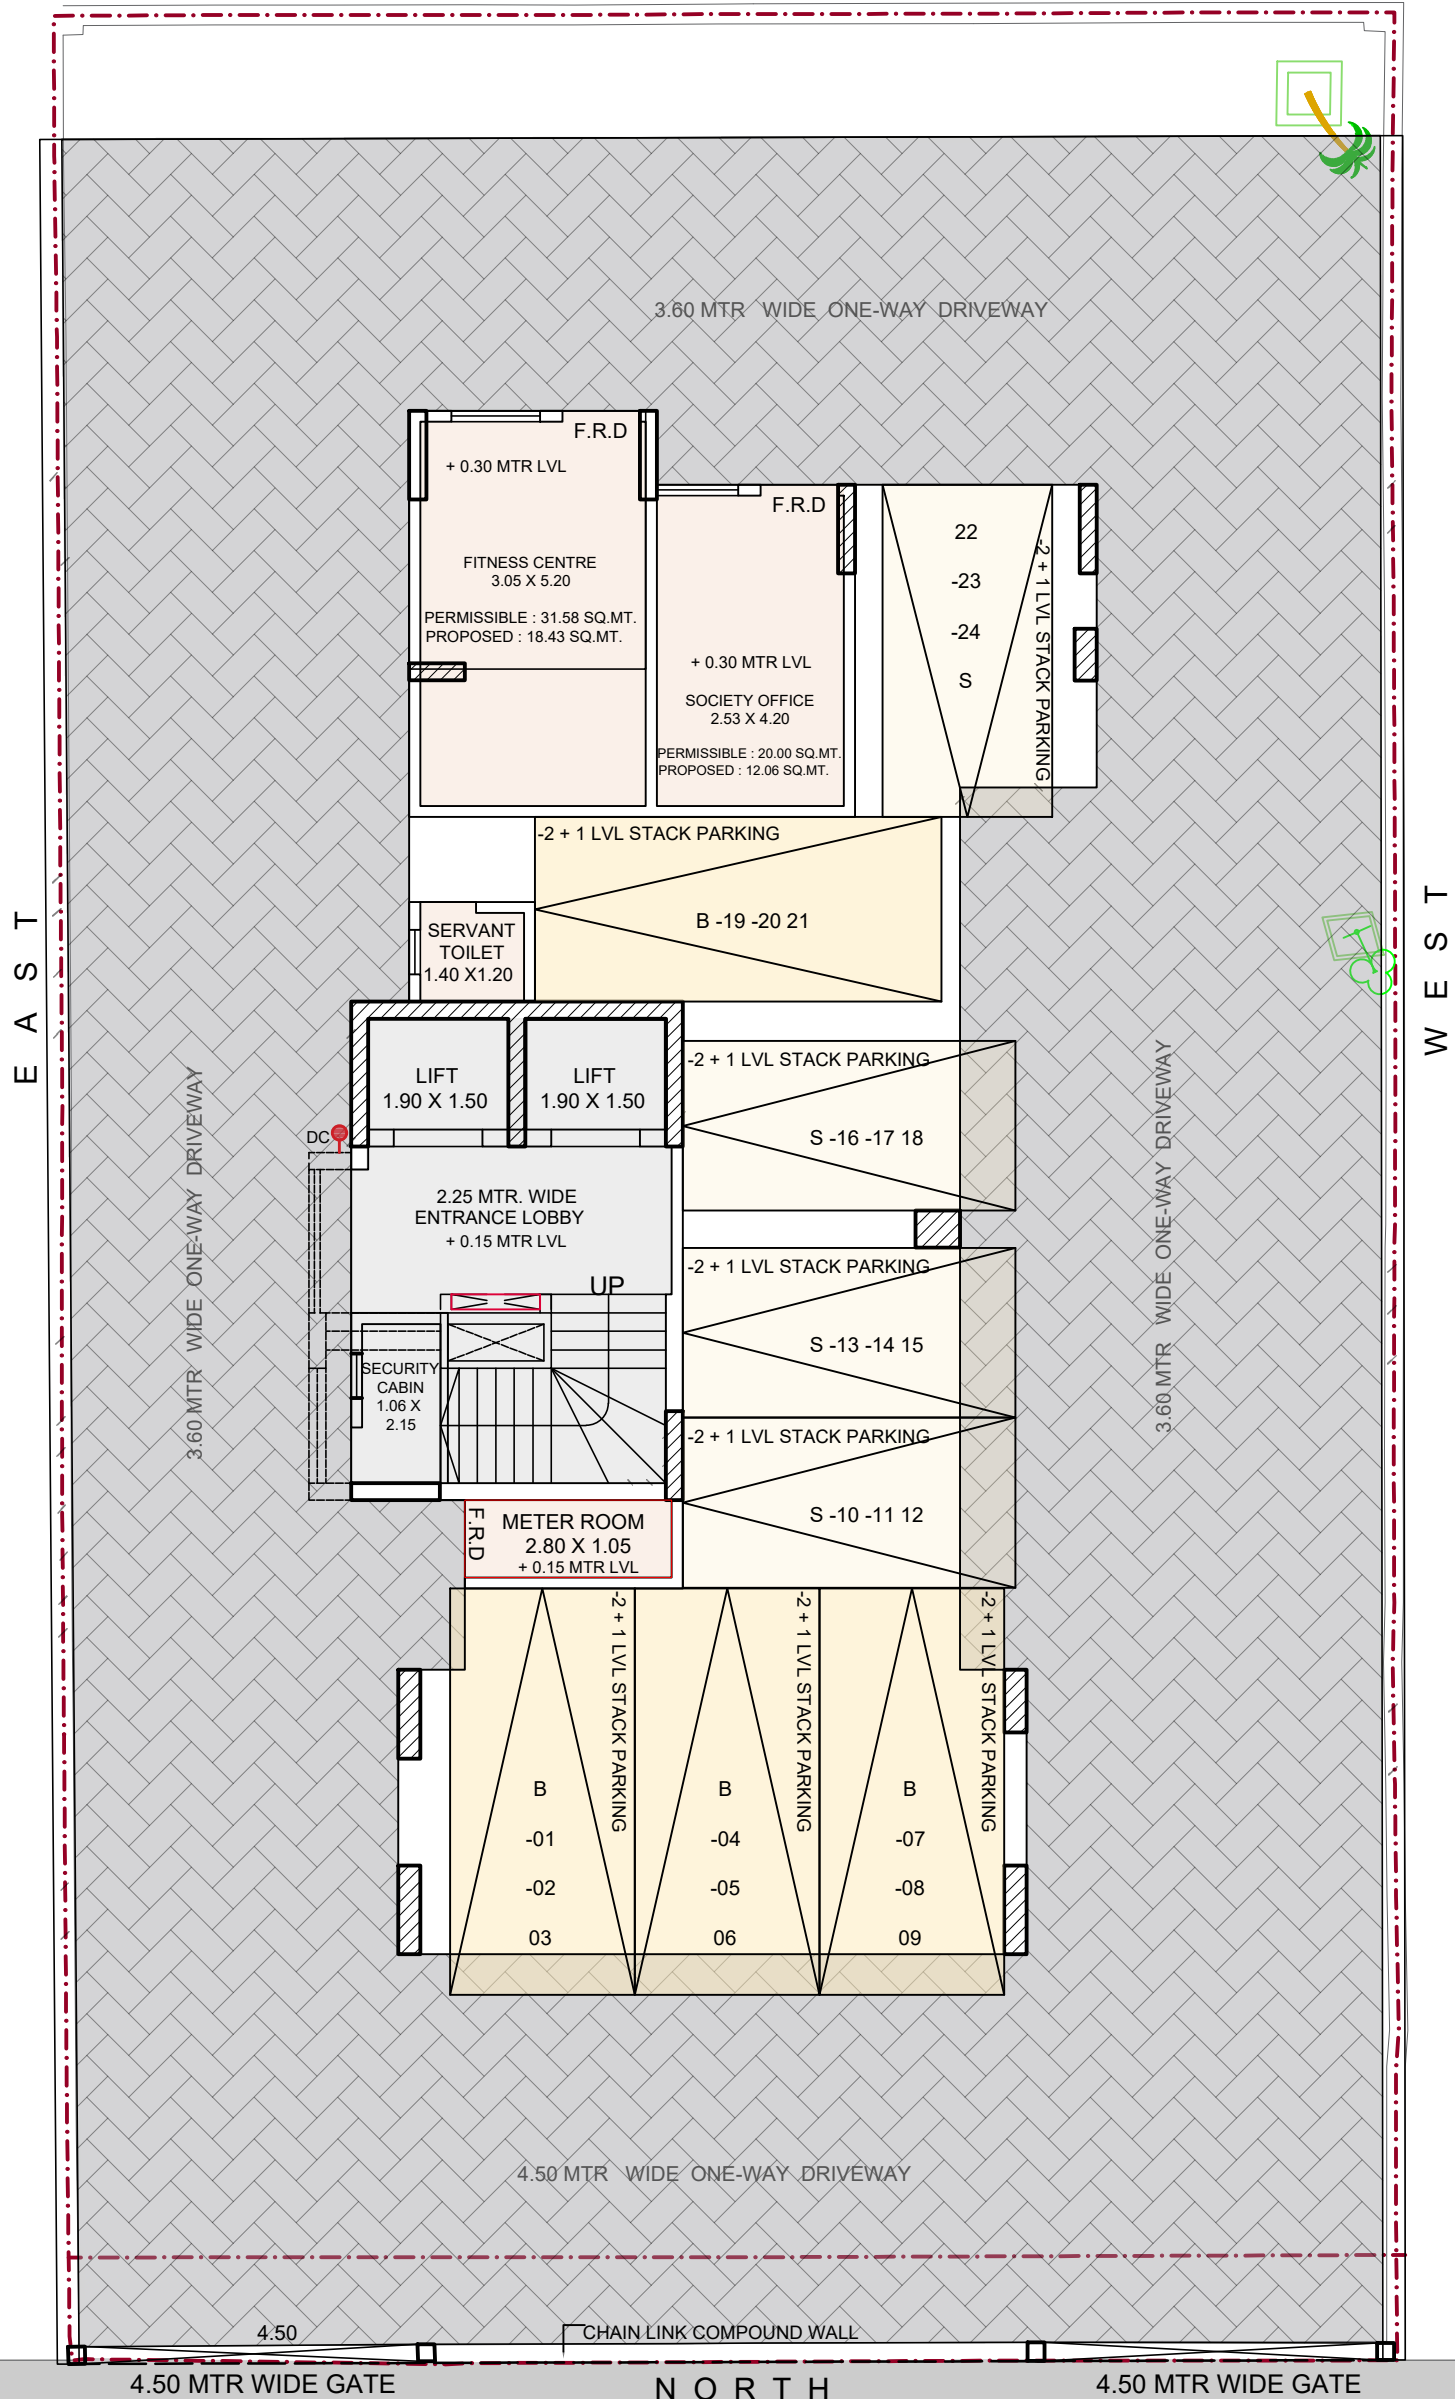

E A S T

W E S T

NORTH

7 T H R O A D



DATE
5.09.2023

MAJESTIC ROYALE
DEVELOPERS



SPACE STUDIO

ARCHITECT & LIASONING CONSULTANT

Ar. Aditi D. Yadav


+91-9769122275

Email : forgedimensions@adspacestudio.co

NOTE : SUBJECT TO MCGM APPROVAL

PROPOSED REDEVELOPMENT FOR VISHWA BHAVAN CHS, CHEMBUR

SOUTH

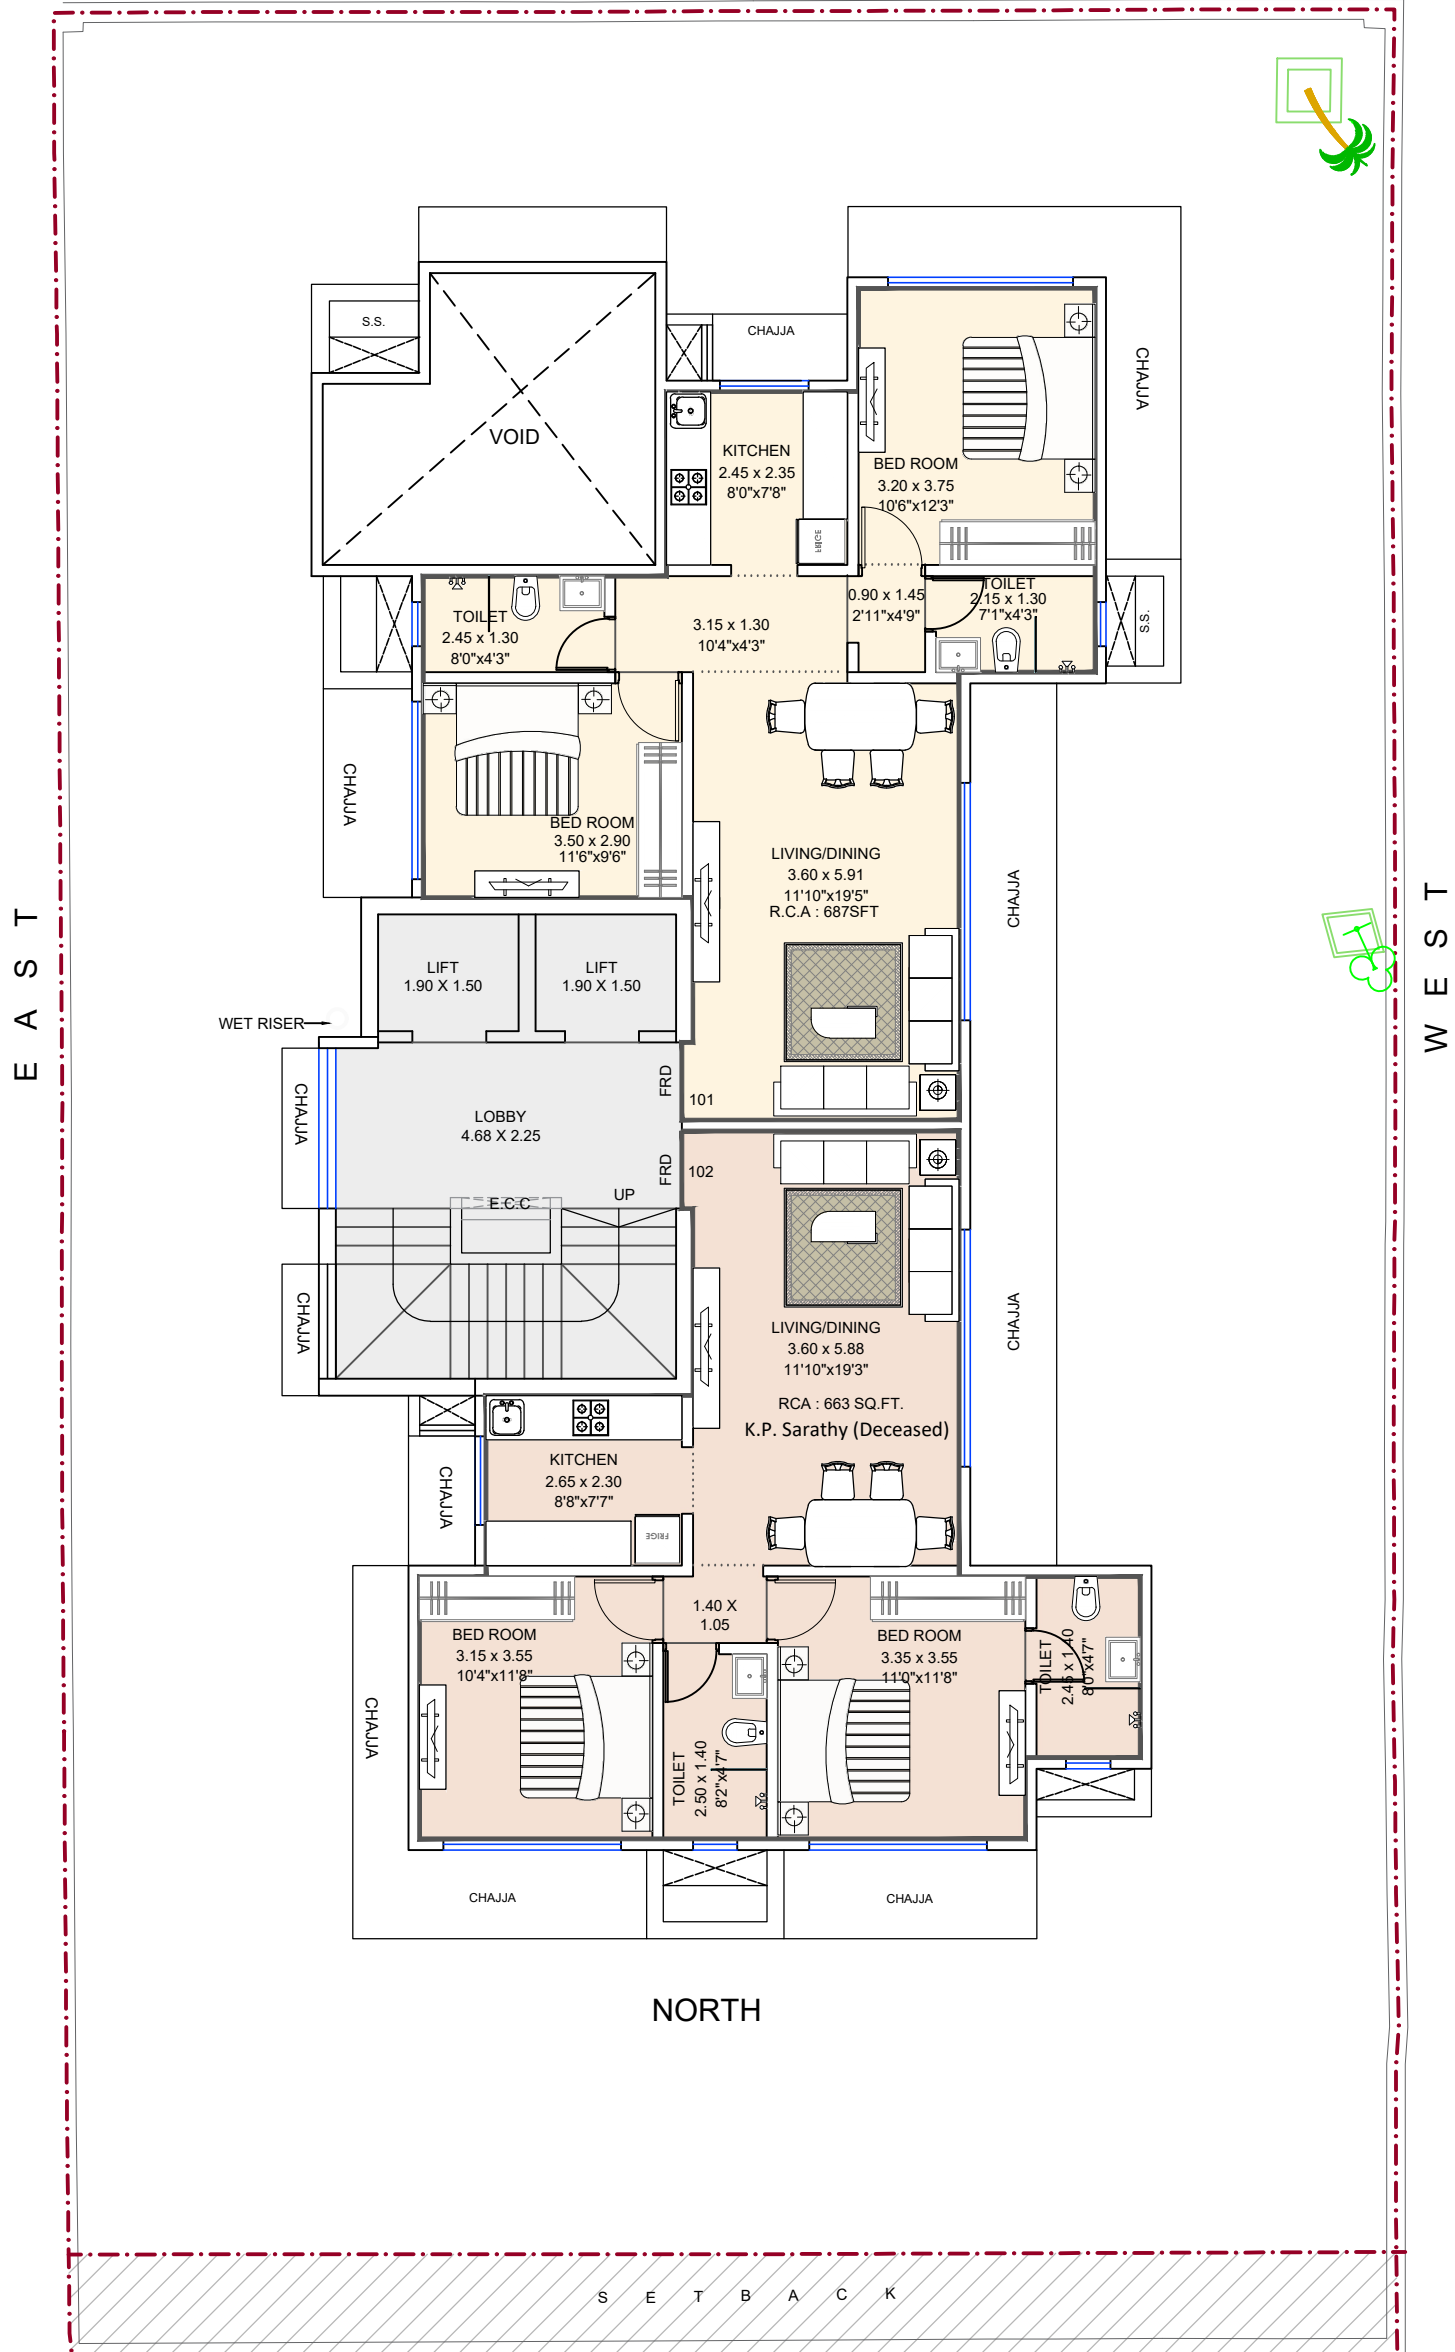

NORTH

S E T B A C K

1ST FLOOR PLAN

7 T H R O A D



DATE
5.09.2023



MAJESTIC ROYALE DEVELOPERS
+91-9222230301




SPACE STUDIO
ARCHITECT & LIASONING CONSULTANT

Ar. Aditi D. Yadav
+91-9769122275
Email : forgedimensions@adspacestudio.co

NOTE : SUBJECT TO MCGM APPROVAL

PROPOSED REDEVELOPMENT FOR VISHWA BHAVAN CHS, CHEMBUR

SOUTH

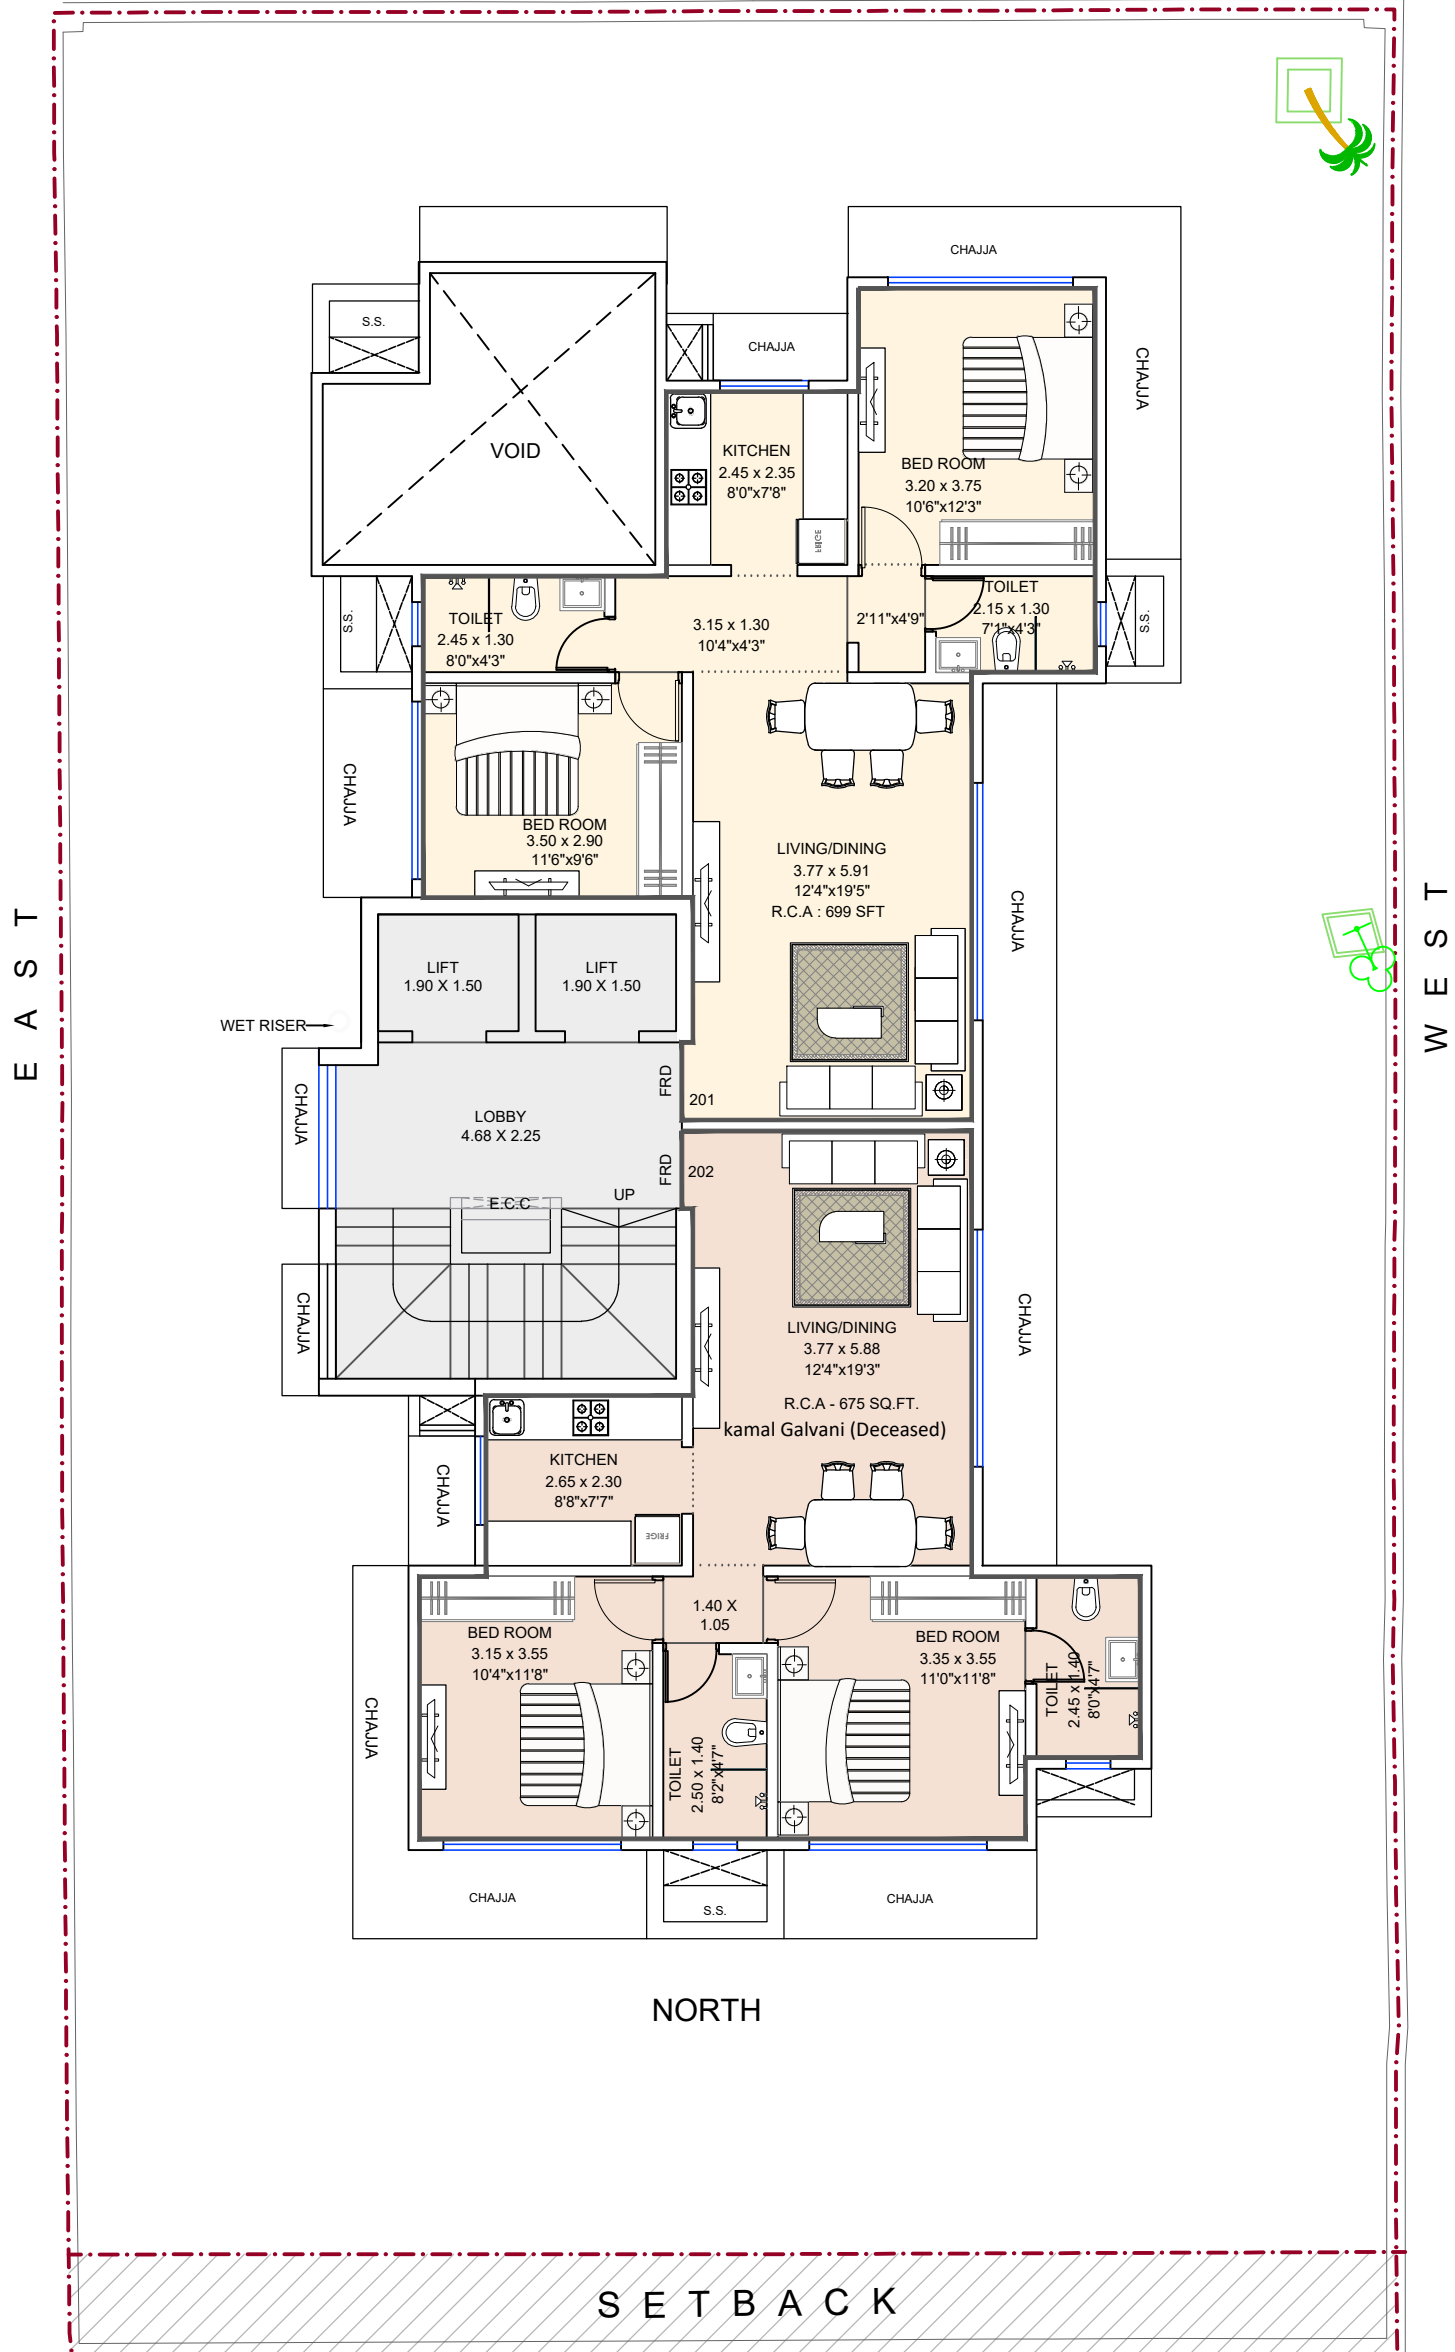

NORTH

SETBACK

NORTH

2nd FLOOR PLAN

7 T H R O A D



DATE
5.09.2023



MAJESTIC ROYALE DEVELOPERS
+91-9222230301




SPACE STUDIO
ARCHITECT & LIASONING CONSULTANT

Ar. Aditi D. Yadav
+91-9769122275
Email : forgedimensions@adspacestudio.co

NOTE : SUBJECT TO MCGM APPROVAL

PROPOSED REDEVELOPMENT FOR VISHWA BHAVAN CHS, CHEMBUR

SOUTH

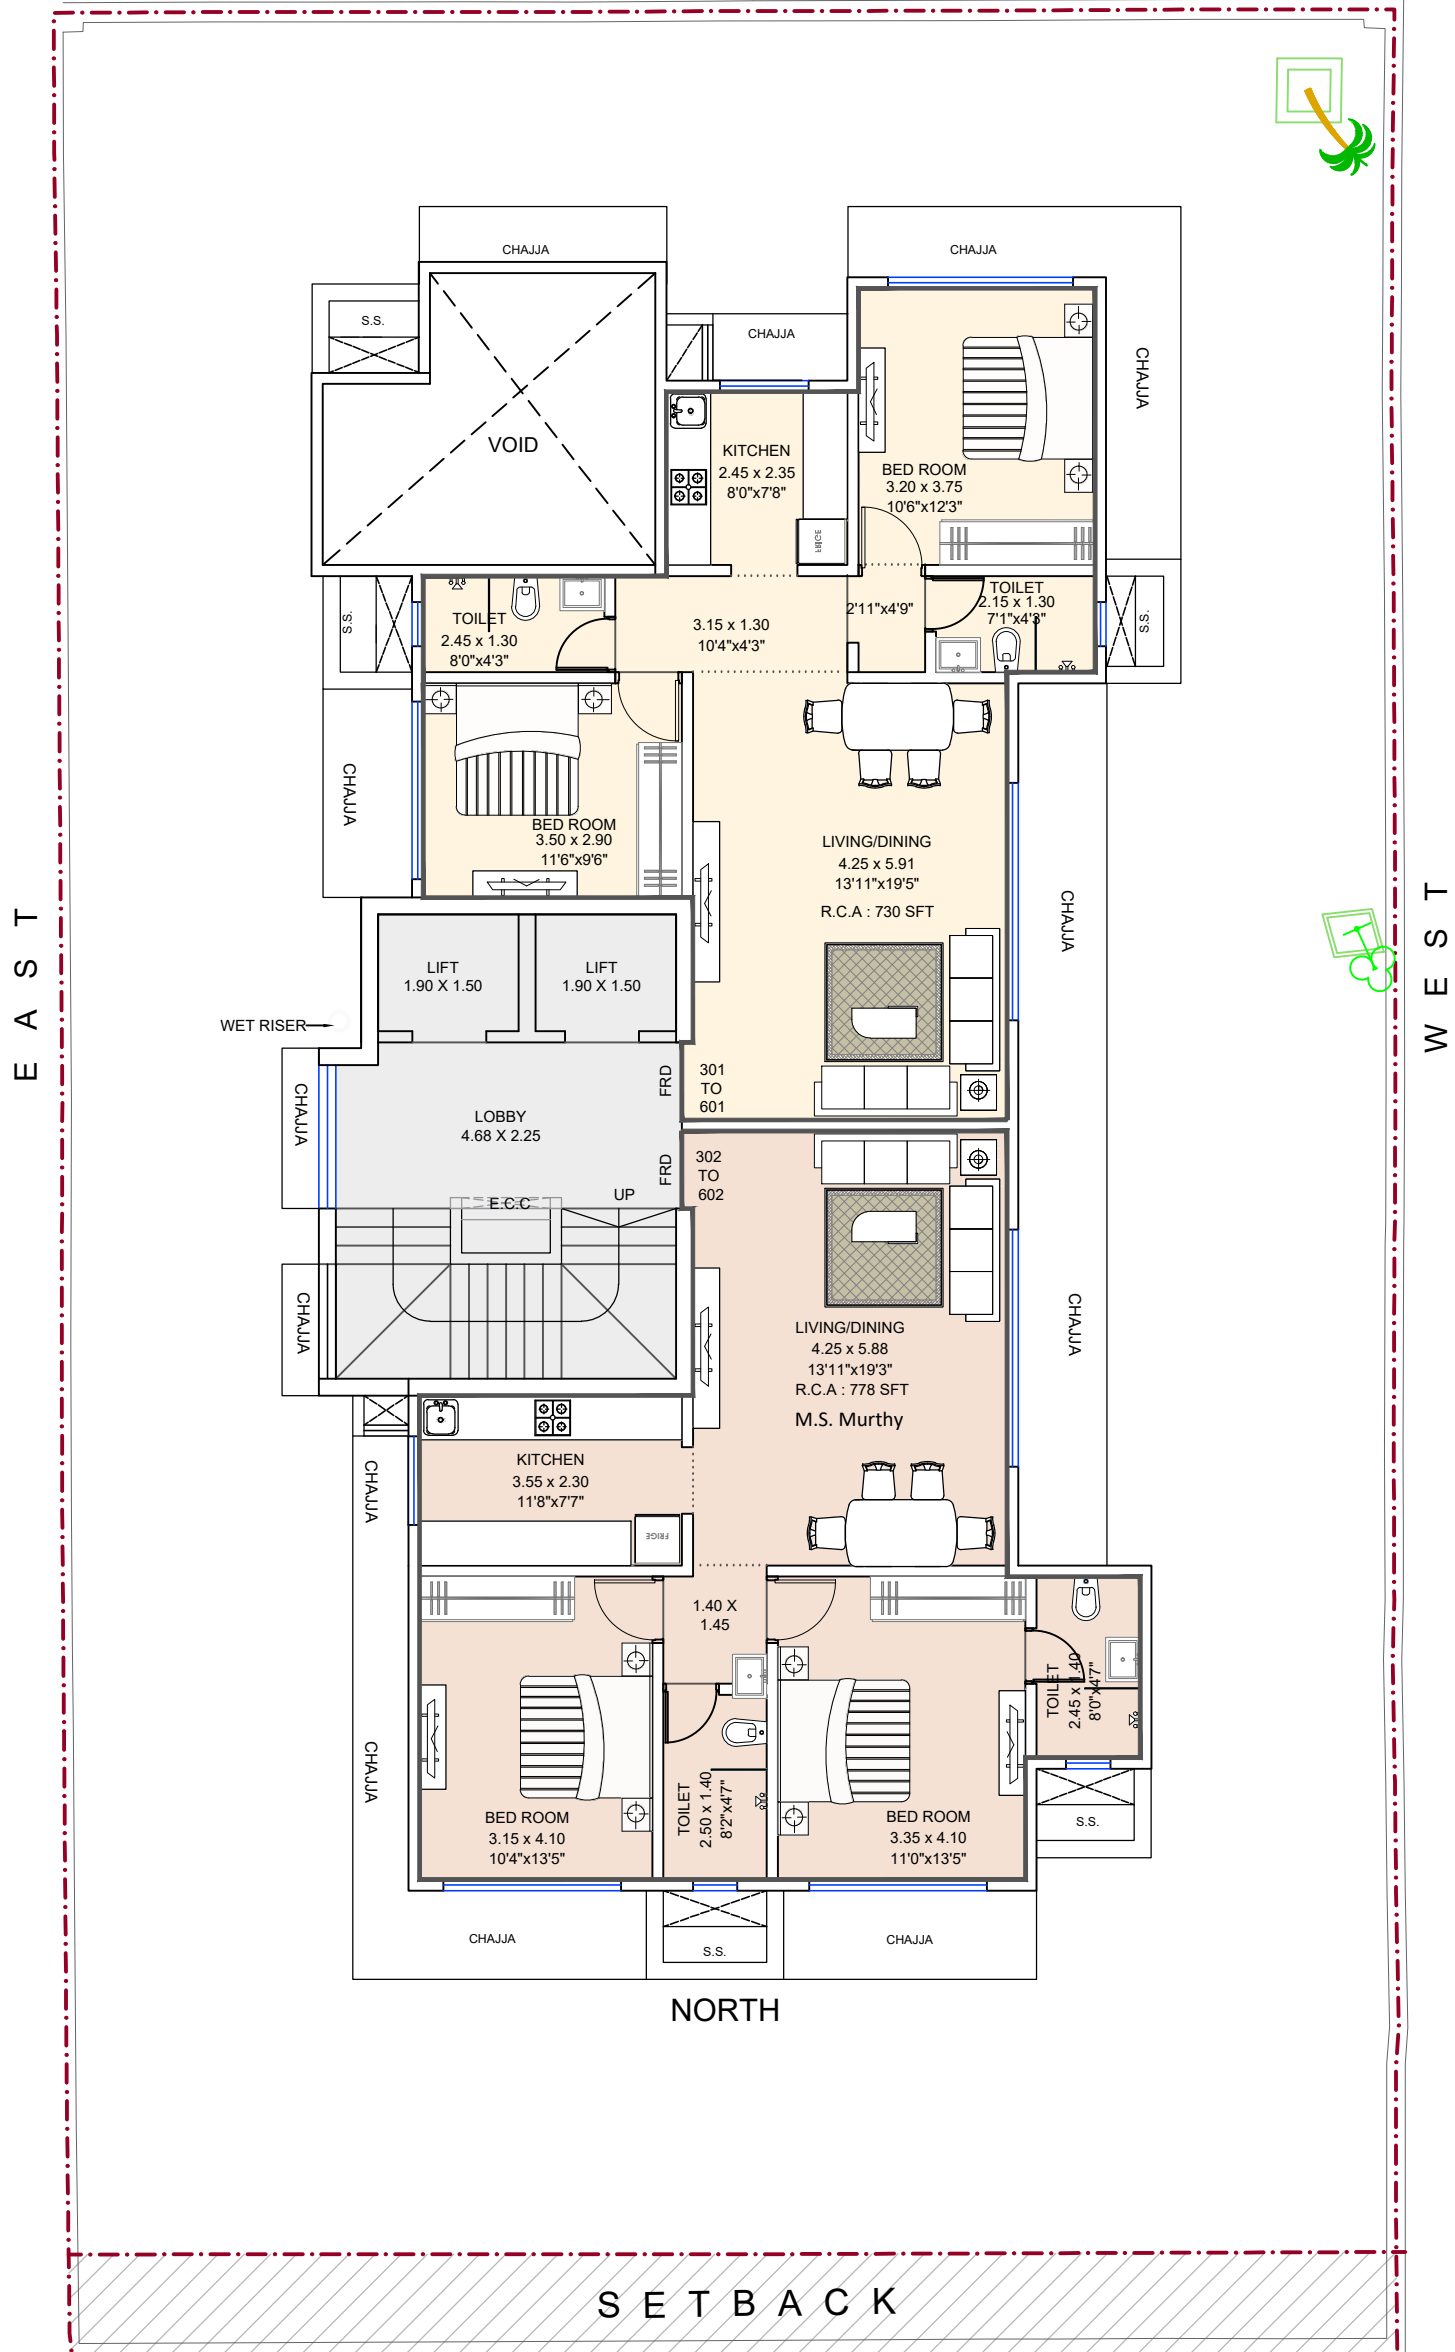

EAST

WEST

NORTH

SETBACK

NORTH

3RD FLOOR PLAN

7TH ROAD



DATE
5.09.2023



MAJESTIC ROYALE DEVELOPERS
+91-9222230301




SPACE STUDIO
ARCHITECT & LIASONING CONSULTANT

Ar. Aditi D. Yadav
+91-9769122275
Email : forgedimensions@adspacestudio.co

NOTE : SUBJECT TO MCGM APPROVAL

PROPOSED REDEVELOPMENT FOR VISHWA BHAVAN CHS, CHEMBUR

SOUTH

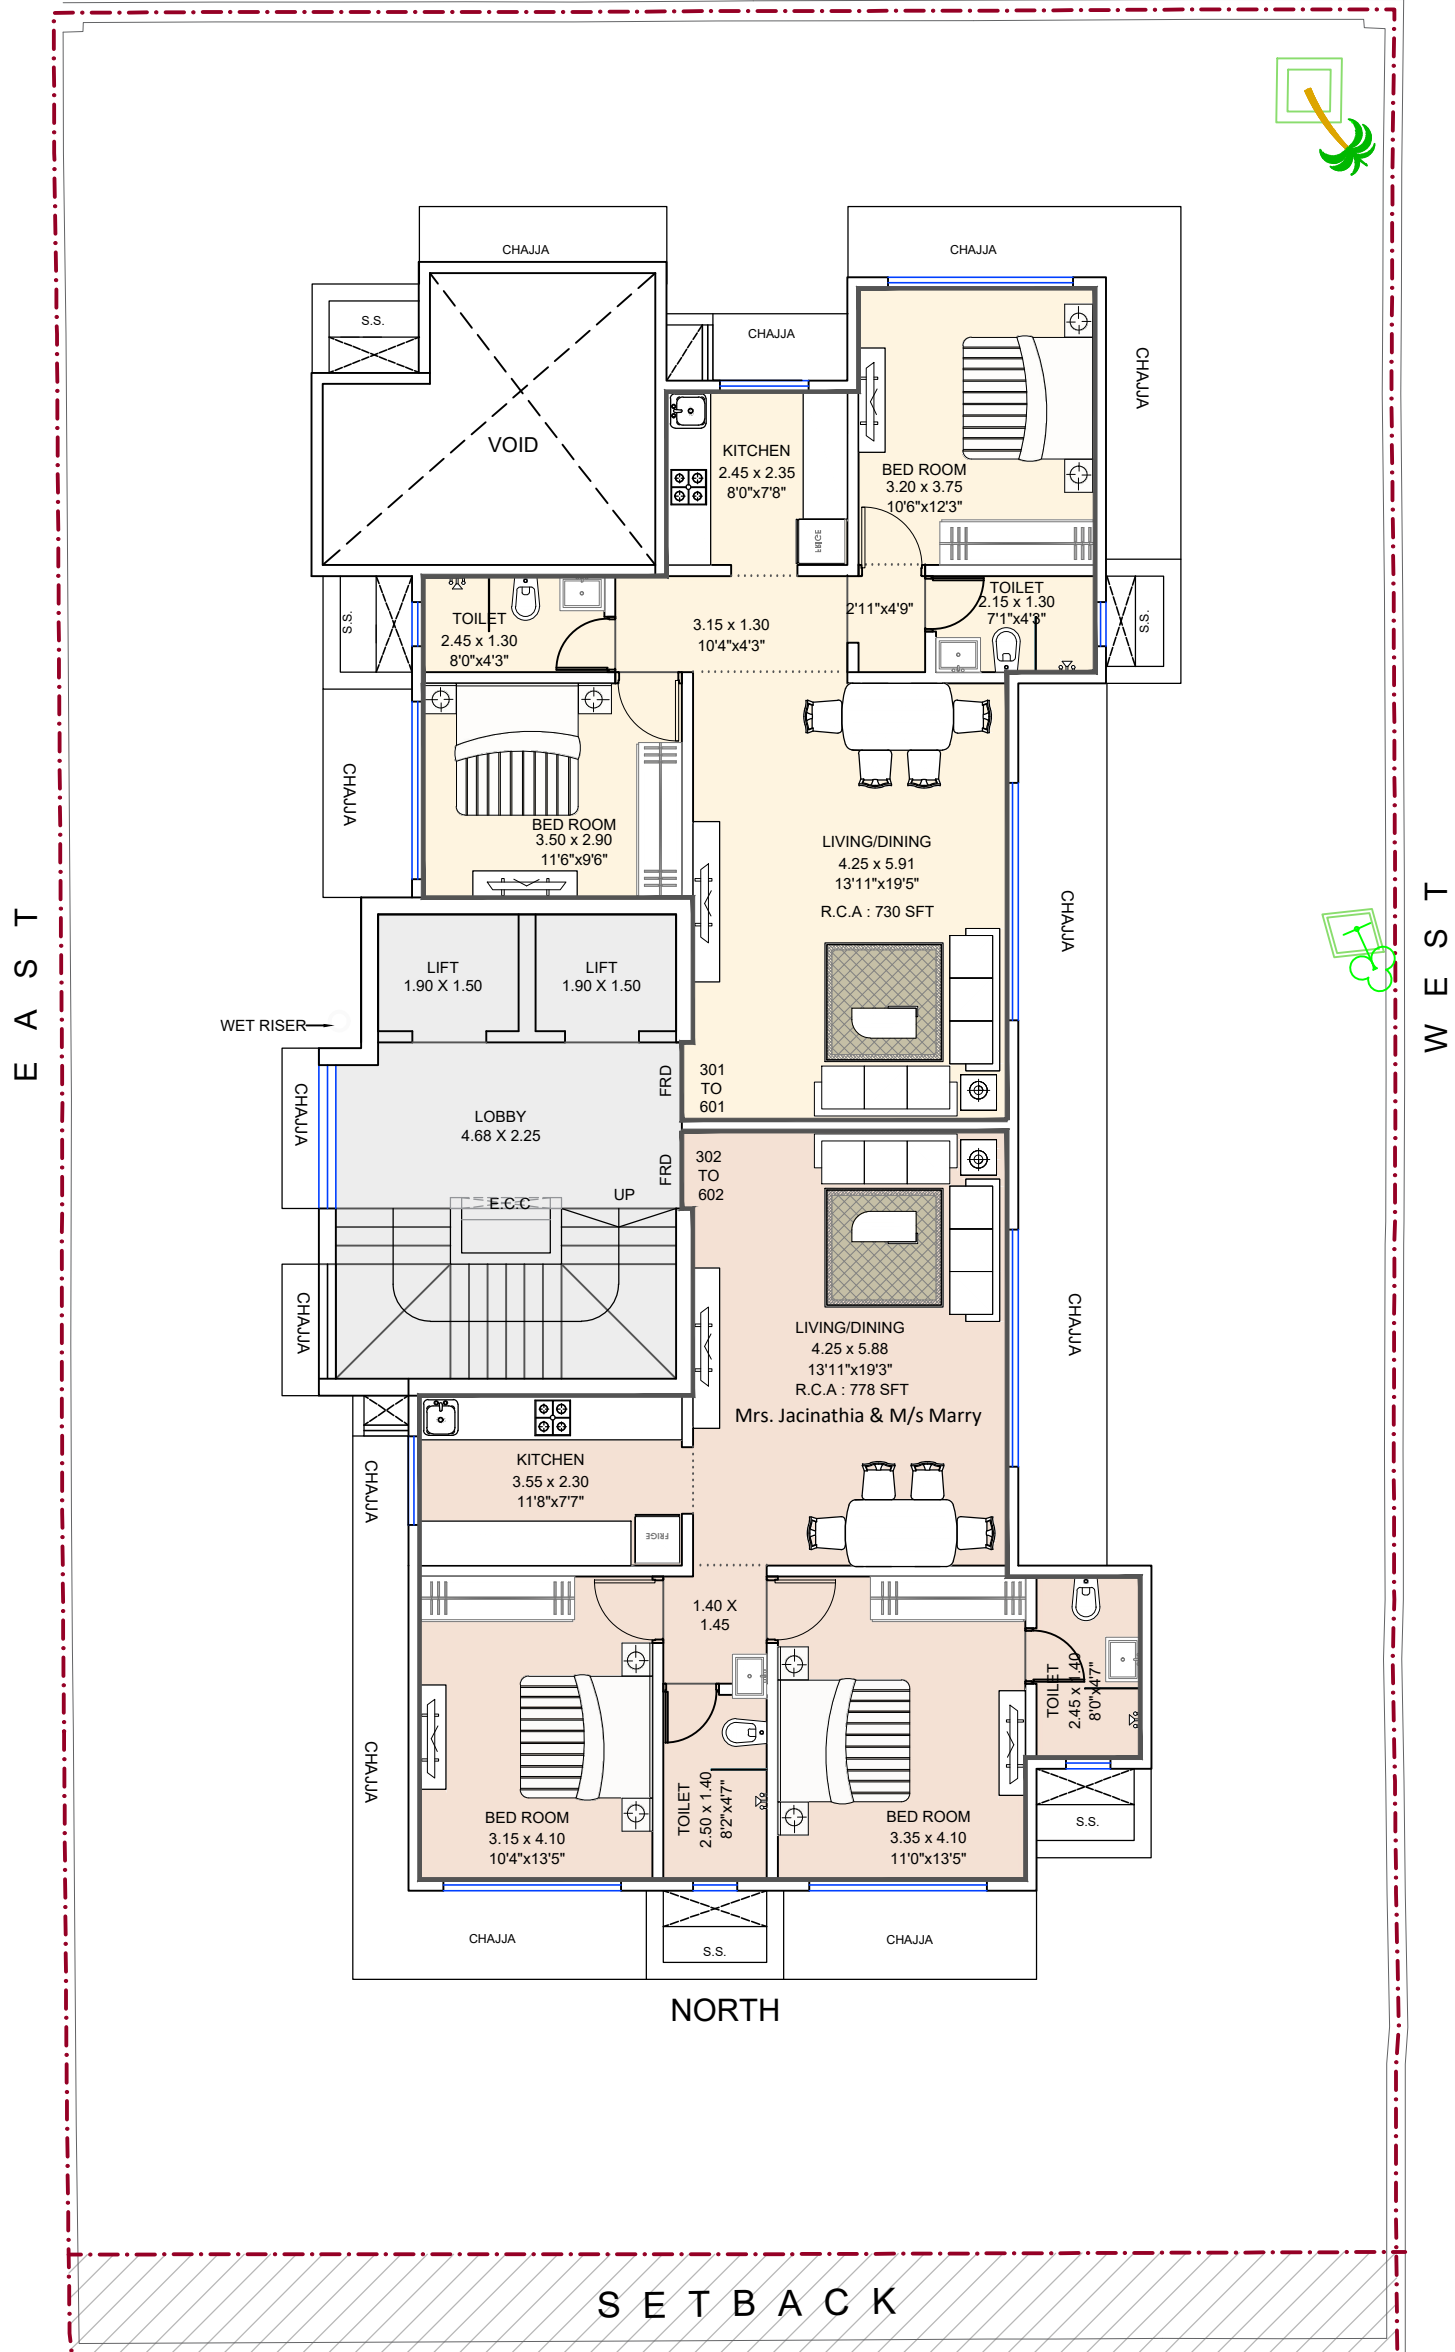

SETBACK

NORTH

4TH FLOOR PLAN

7 T H R O A D



DATE
5.09.2023



MAJESTIC ROYALE DEVELOPERS
+91-9222230301




SPACE STUDIO
ARCHITECT & LIASONING CONSULTANT

Ar. Aditi D. Yadav
+91-9769122275
Email : forgedimensions@adspacestudio.co

NOTE : SUBJECT TO MCGM APPROVAL

PROPOSED REDEVELOPMENT FOR VISHWA BHAVAN CHS, CHEMBUR

SOUTH

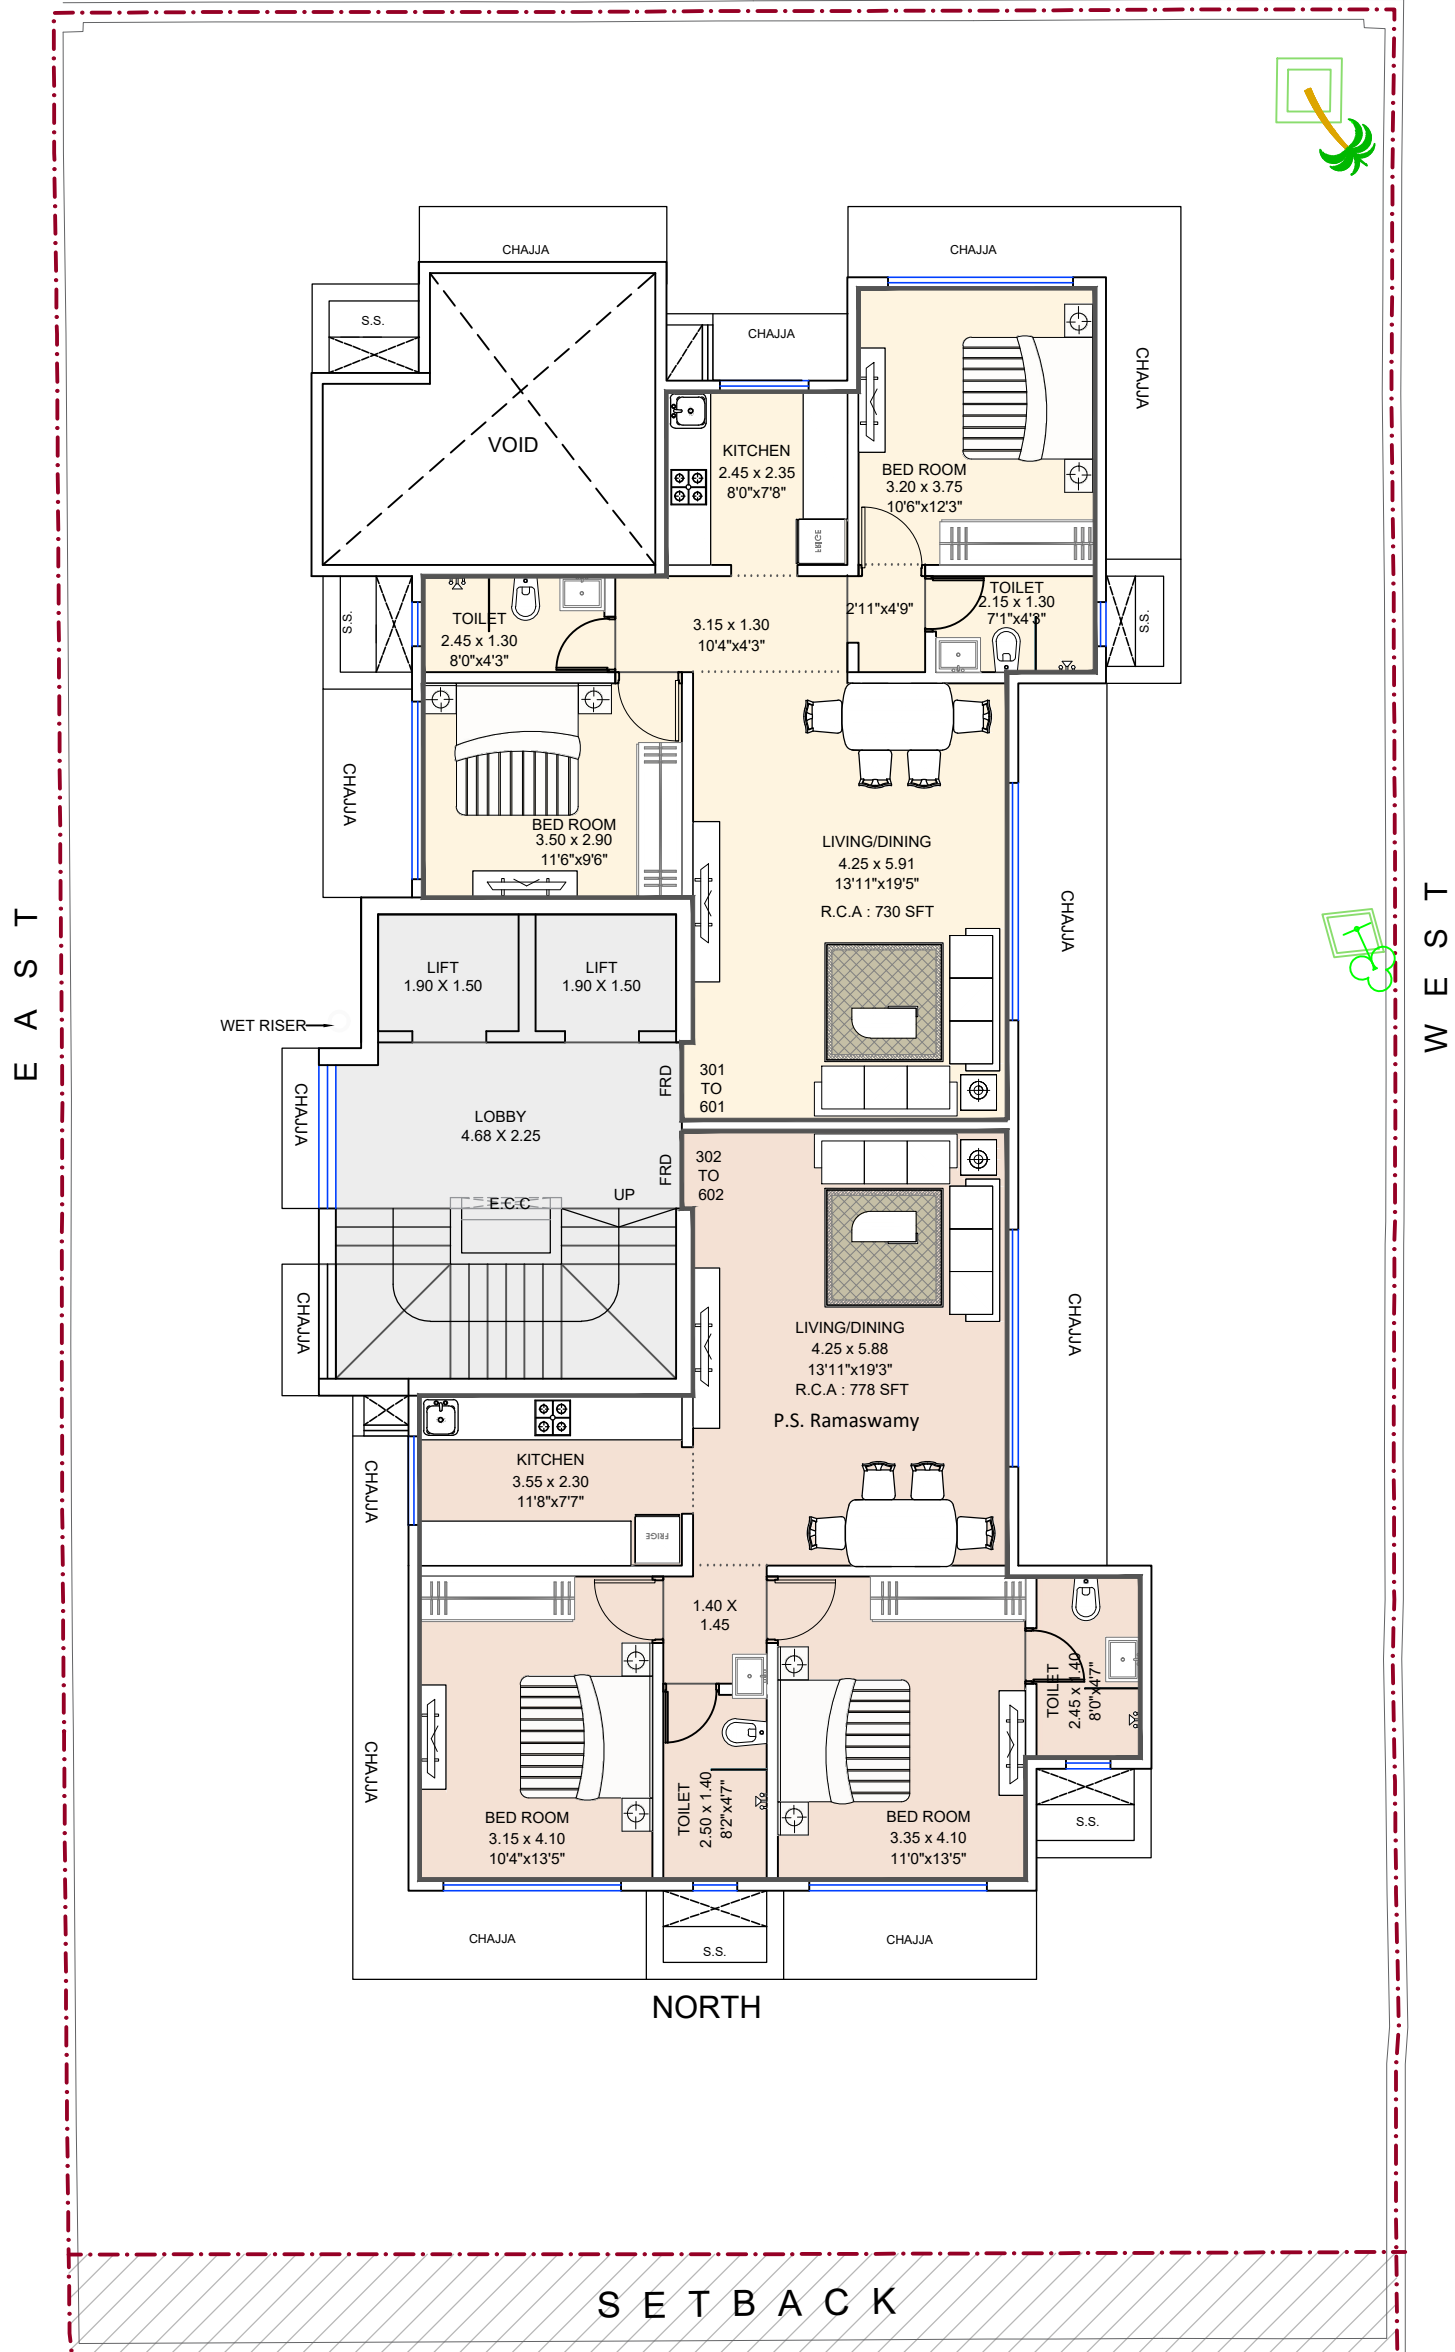

EAST

WEST

NORTH

SETBACK

NORTH

5TH FLOOR PLAN

7TH ROAD



DATE
5.09.2023



MAJESTIC ROYALE DEVELOPERS
+91-9222230301



SPACE STUDIO
ARCHITECT & LIASONING CONSULTANT

Ar. Aditi D. Yadav


+91-9769122275

Email : forgedimensions@adspacestudio.co

NOTE : SUBJECT TO MCGM APPROVAL

PROPOSED REDEVELOPMENT FOR VISHWA BHAVAN CHS, CHEMBUR

SOUTH

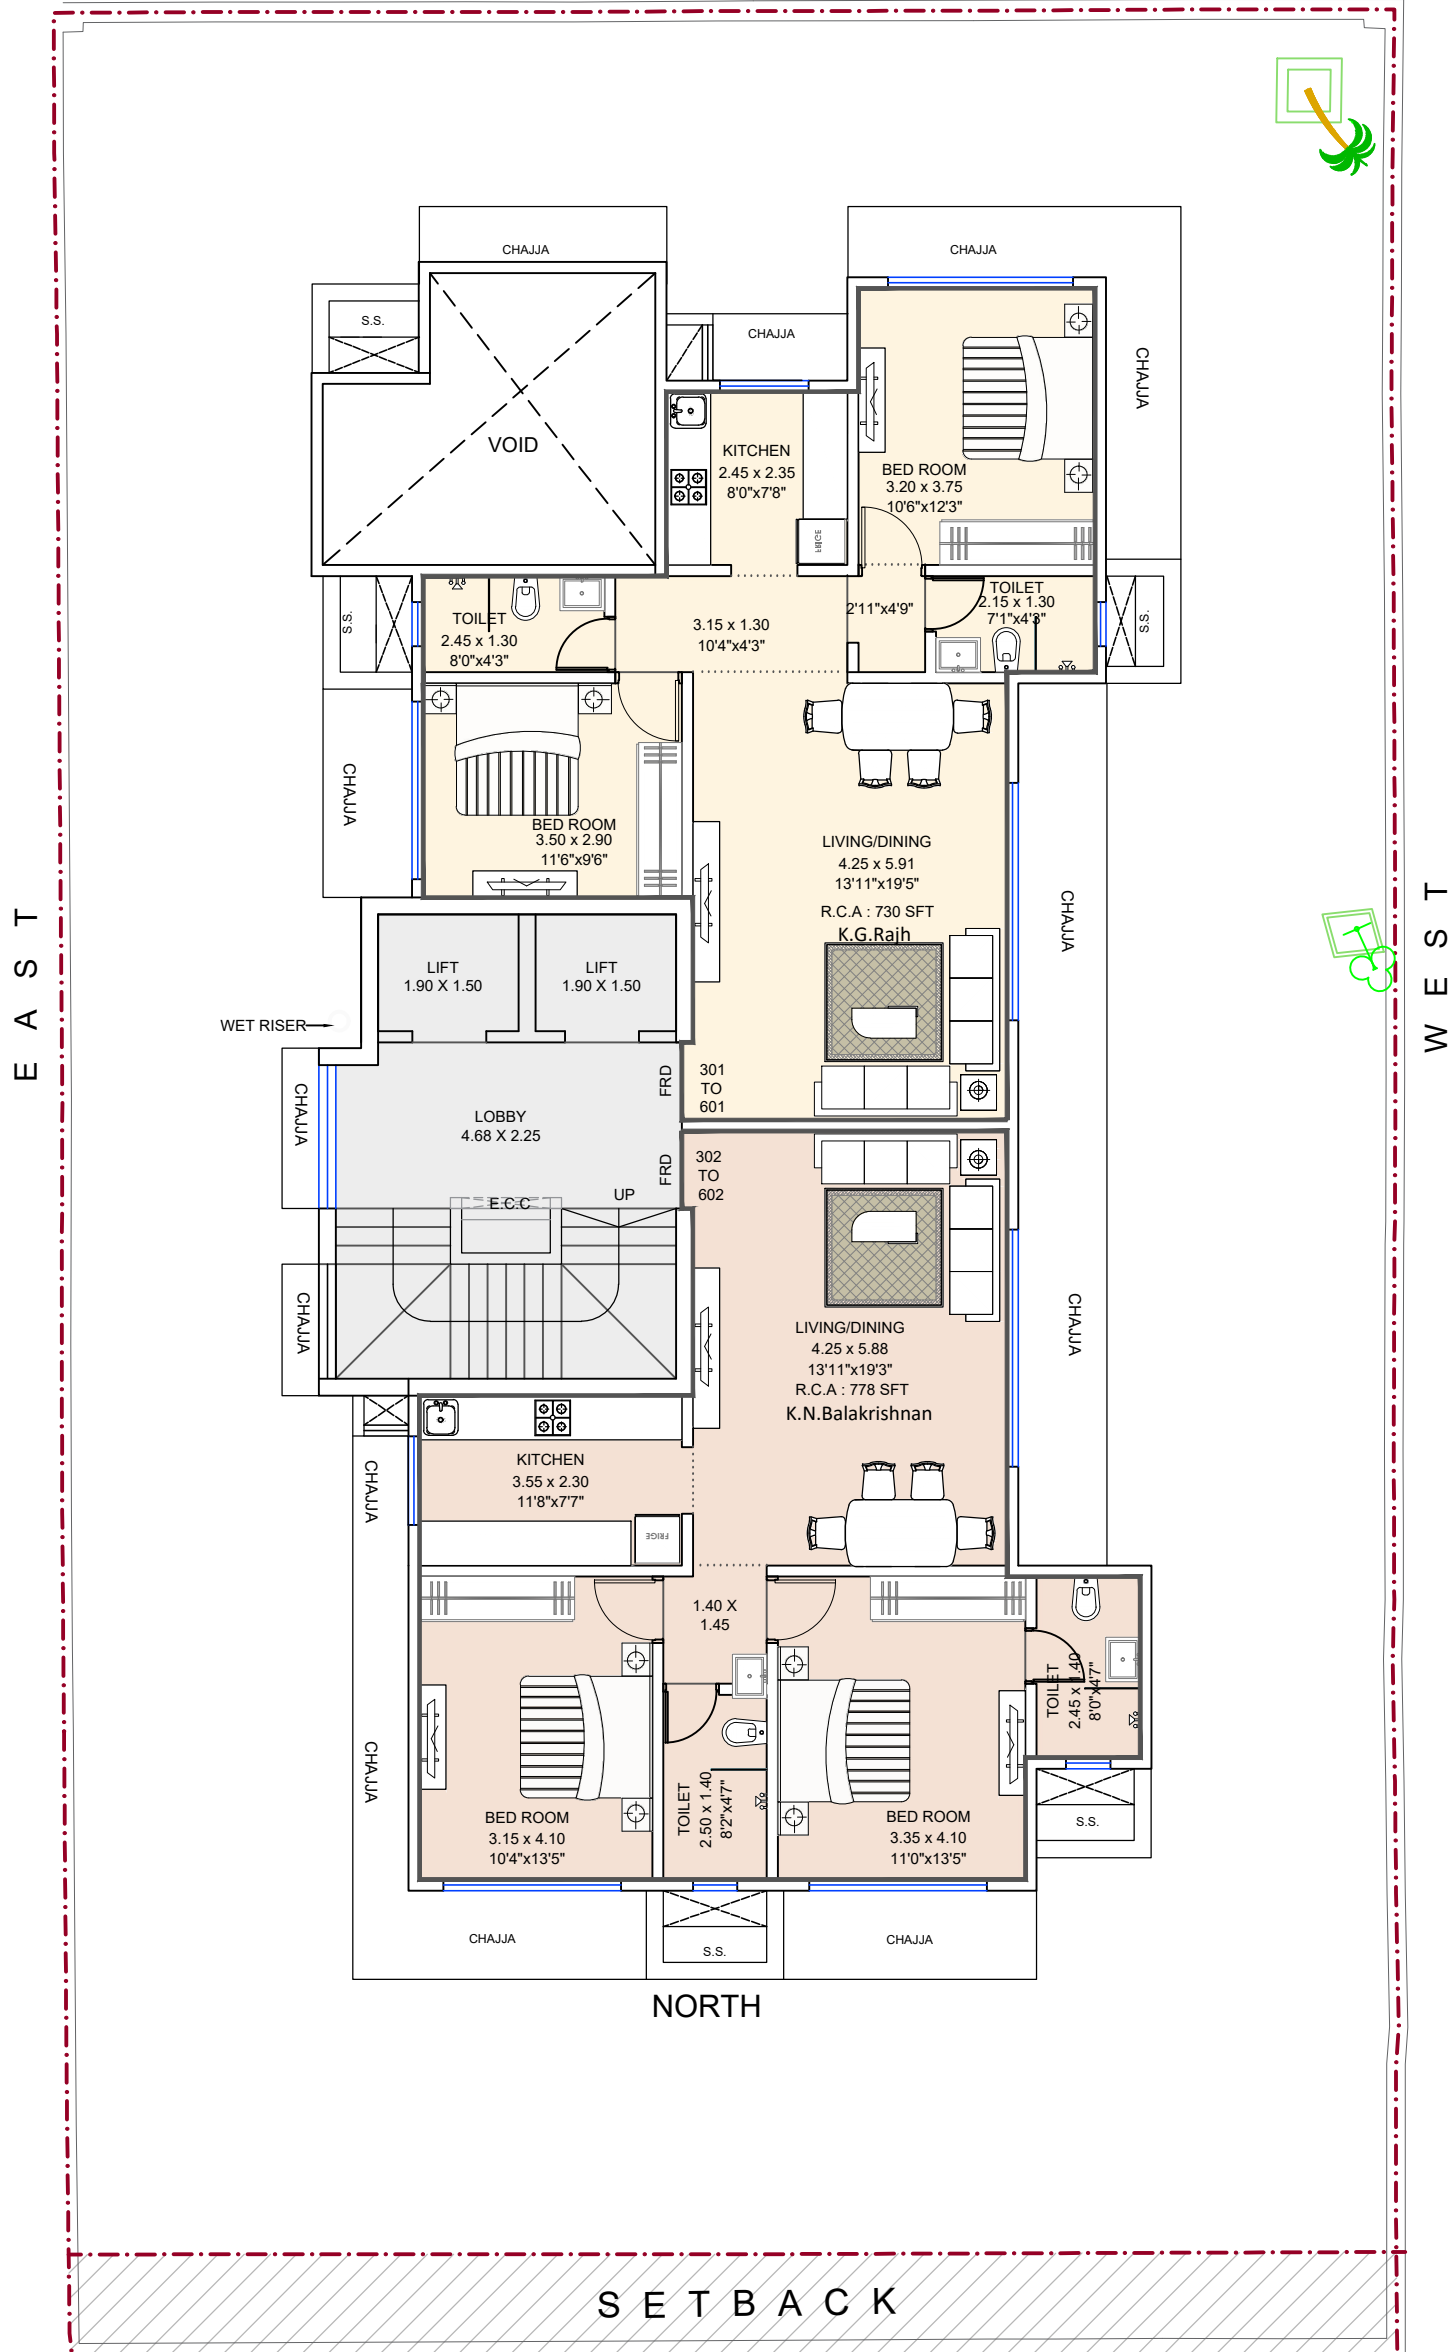

6TH FLOOR PLAN

7TH ROAD



DATE
5.09.2023



MAJESTIC ROYALE DEVELOPERS
+91-9222230301




SPACE STUDIO
ARCHITECT & LIASONING CONSULTANT

Ar. Aditi D. Yadav
+91-9769122275
Email: forgedimensions@adspacestudio.co

NOTE : SUBJECT TO MCGM APPROVAL

PROPOSED REDEVELOPMENT FOR VISHWA BHAVAN CHS, CHEMBUR

SOUTH

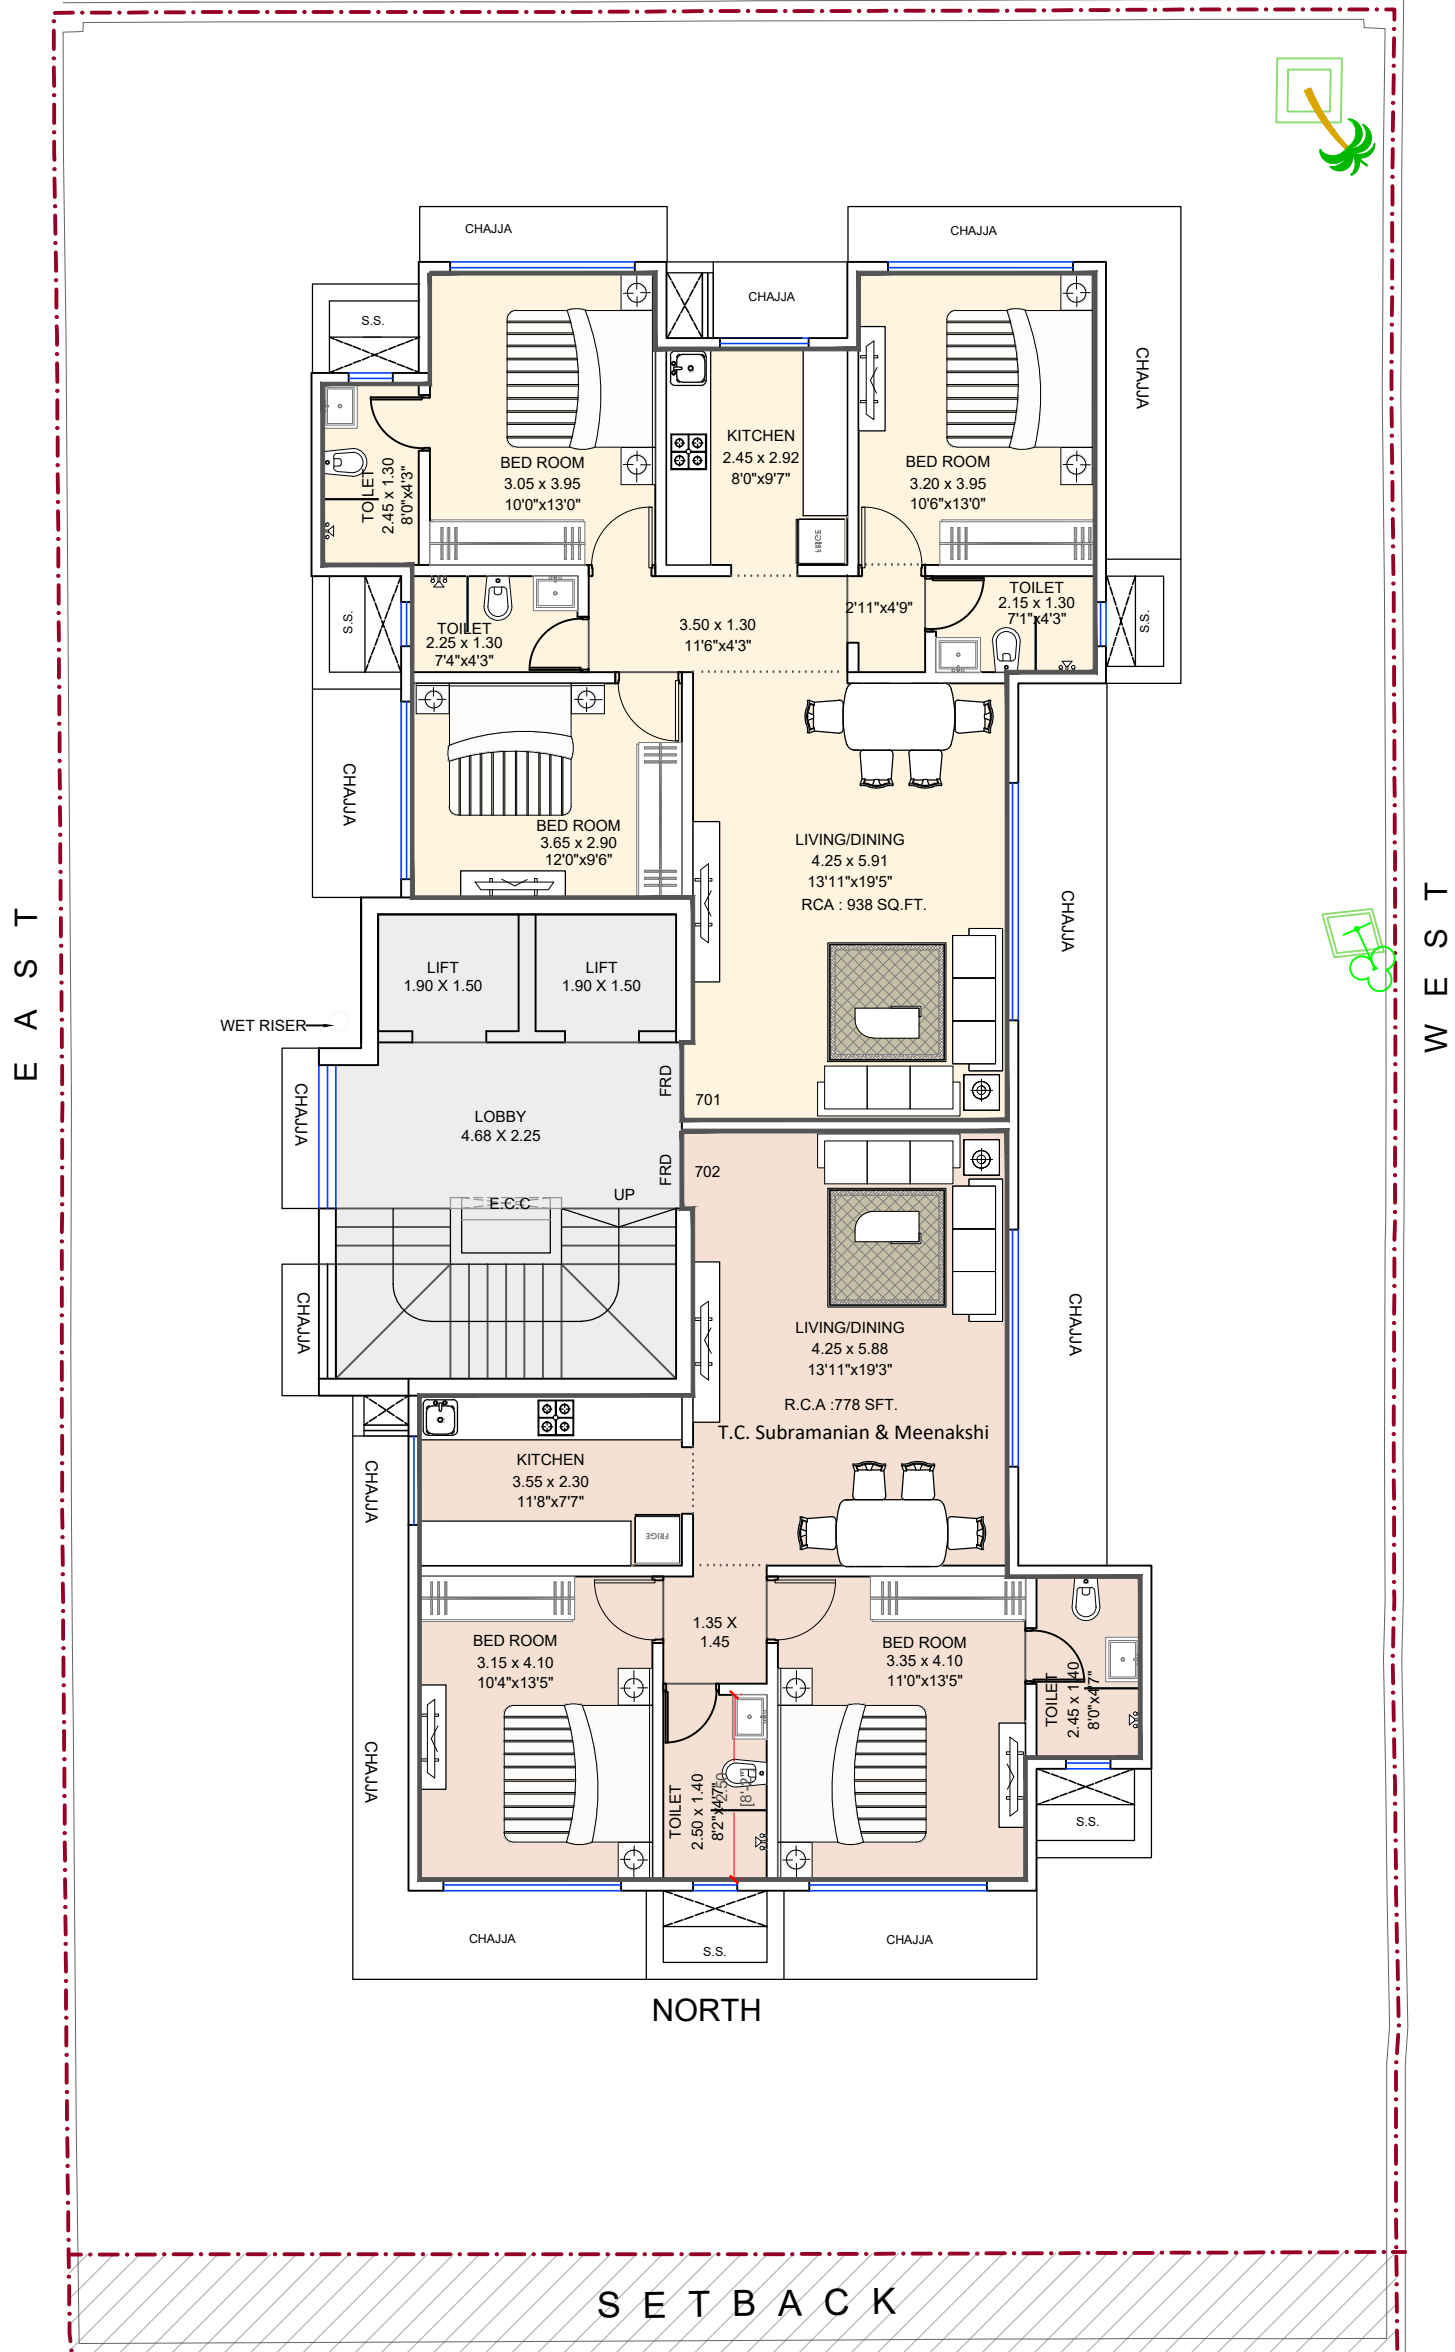

EAST

WEST

NORTH

SETBACK

NORTH

7TH FLOOR PLAN

7TH ROAD



DATE
5.09.2023



MAJESTIC ROYALE DEVELOPERS
+91-9222230301




SPACE STUDIO
ARCHITECT & LIASONING CONSULTANT

Ar. Aditi D. Yadav
+91-9769122275
Email : forgedimensions@adspacestudio.co

NOTE : SUBJECT TO MCGM APPROVAL

PROPOSED REDEVELOPMENT FOR VISHWA BHAVAN CHS, CHEMBUR

SOUTH

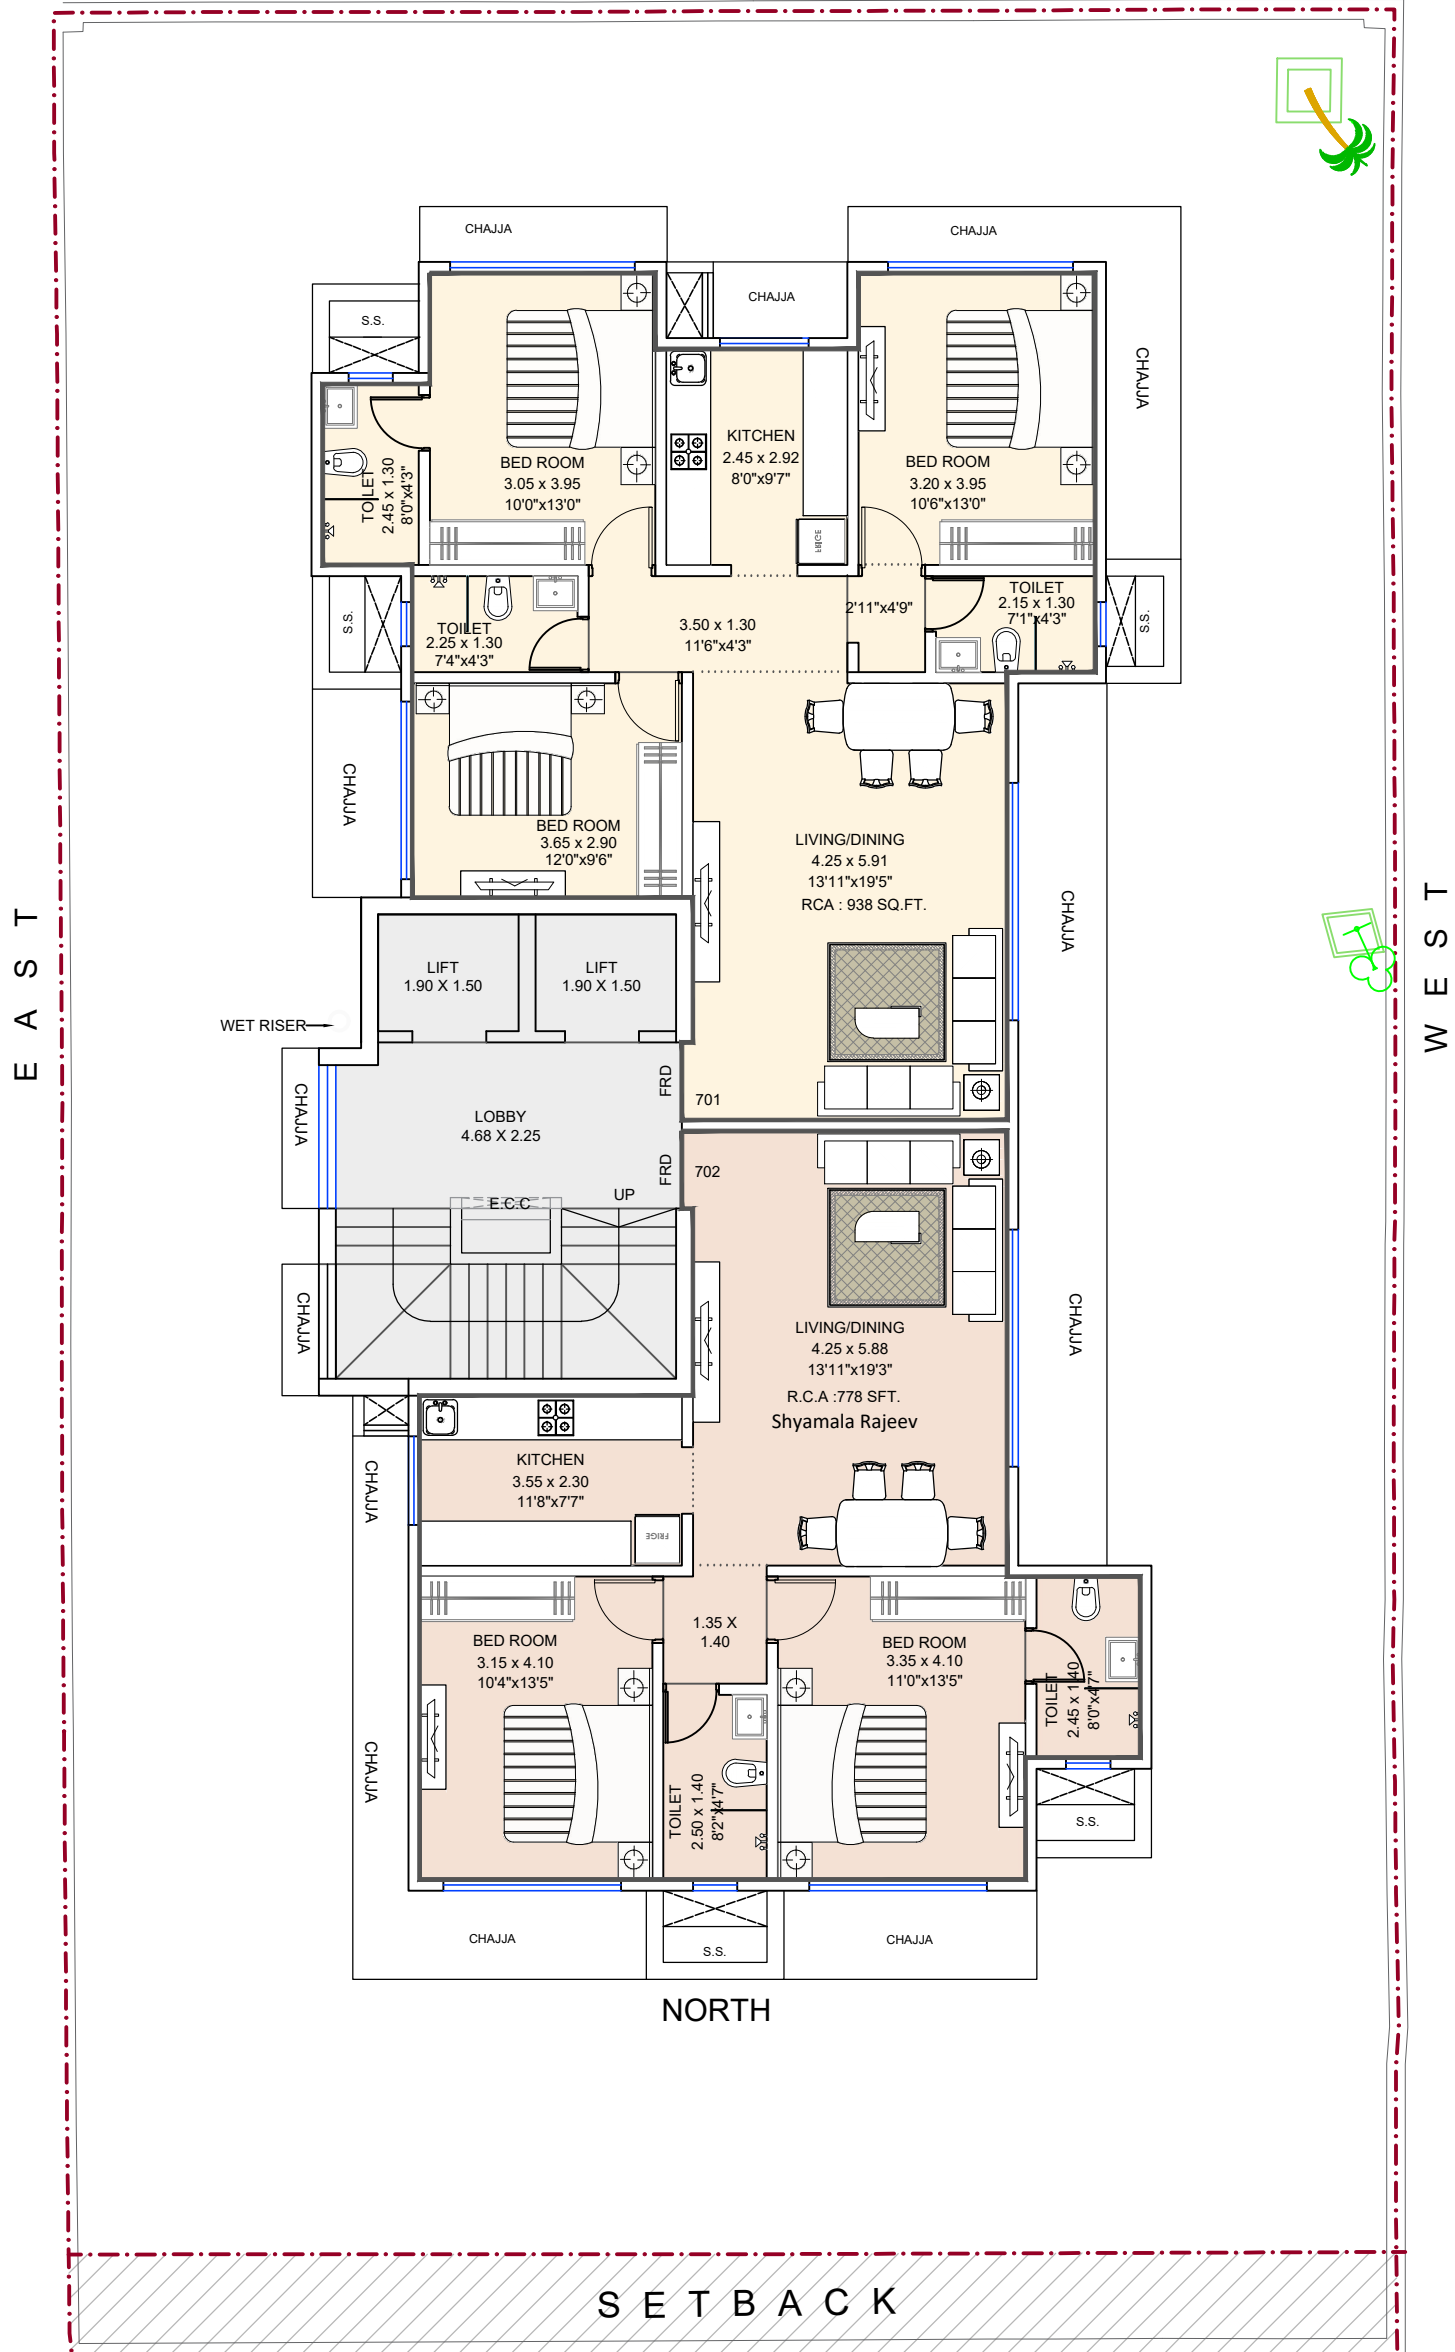

8TH FLOOR PLAN

7 T H R O A D



DATE
5.09.2023



MAJESTIC ROYALE DEVELOPERS
+91-9222230301




SPACE STUDIO
ARCHITECT & LIASONING CONSULTANT

Ar. Aditi D. Yadav
+91-9769122275
Email: forgedimensions@adspacestudio.co

NOTE : SUBJECT TO MCGM APPROVAL

PROPOSED REDEVELOPMENT FOR VISHWA BHAVAN CHS, CHEMBUR

SOUTH

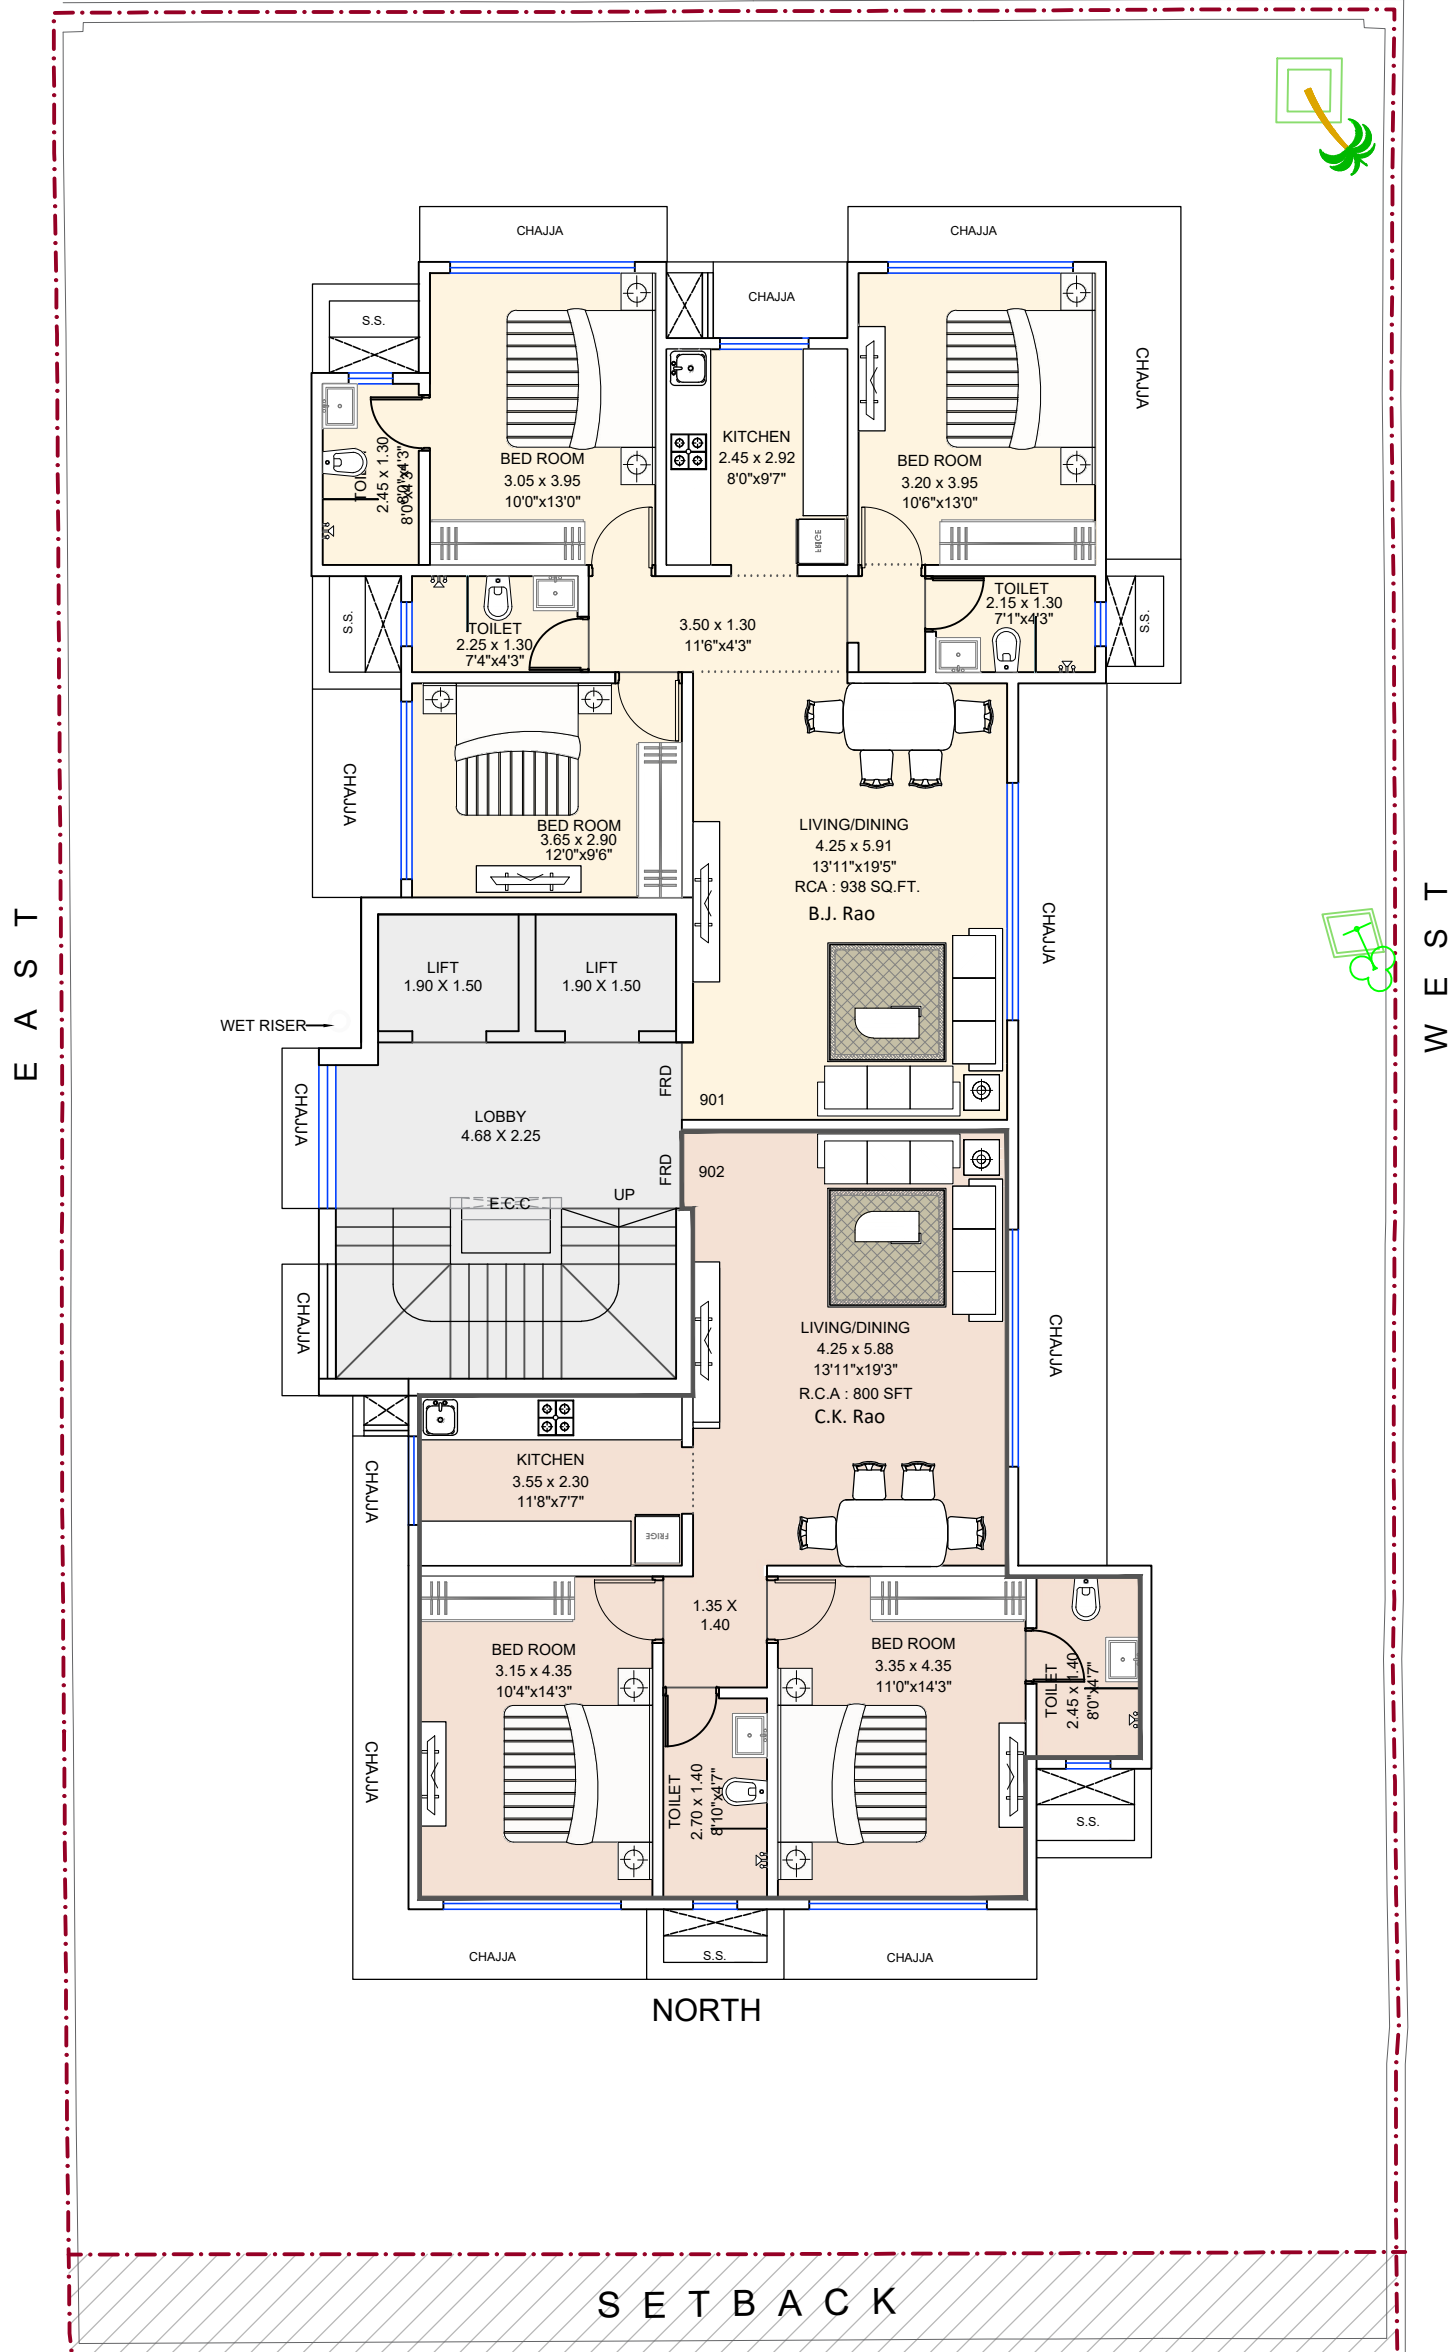

E A S T

W E S T

NORTH

SETBACK

NORTH

9TH FLOOR PLAN

7 T H R O A D



DATE
5.09.2023



MAJESTIC ROYALE DEVELOPERS
+91-9222230301



SPACE STUDIO
ARCHITECT & LIASONING CONSULTANT

Ar. Aditi D. Yadav


+91-9769122275

Email : forgedimensions@adspacestudio.co

NOTE : SUBJECT TO MCGM APPROVAL

PROPOSED REDEVELOPMENT FOR VISHWA BHAVAN CHS, CHEMBUR

SOUTH

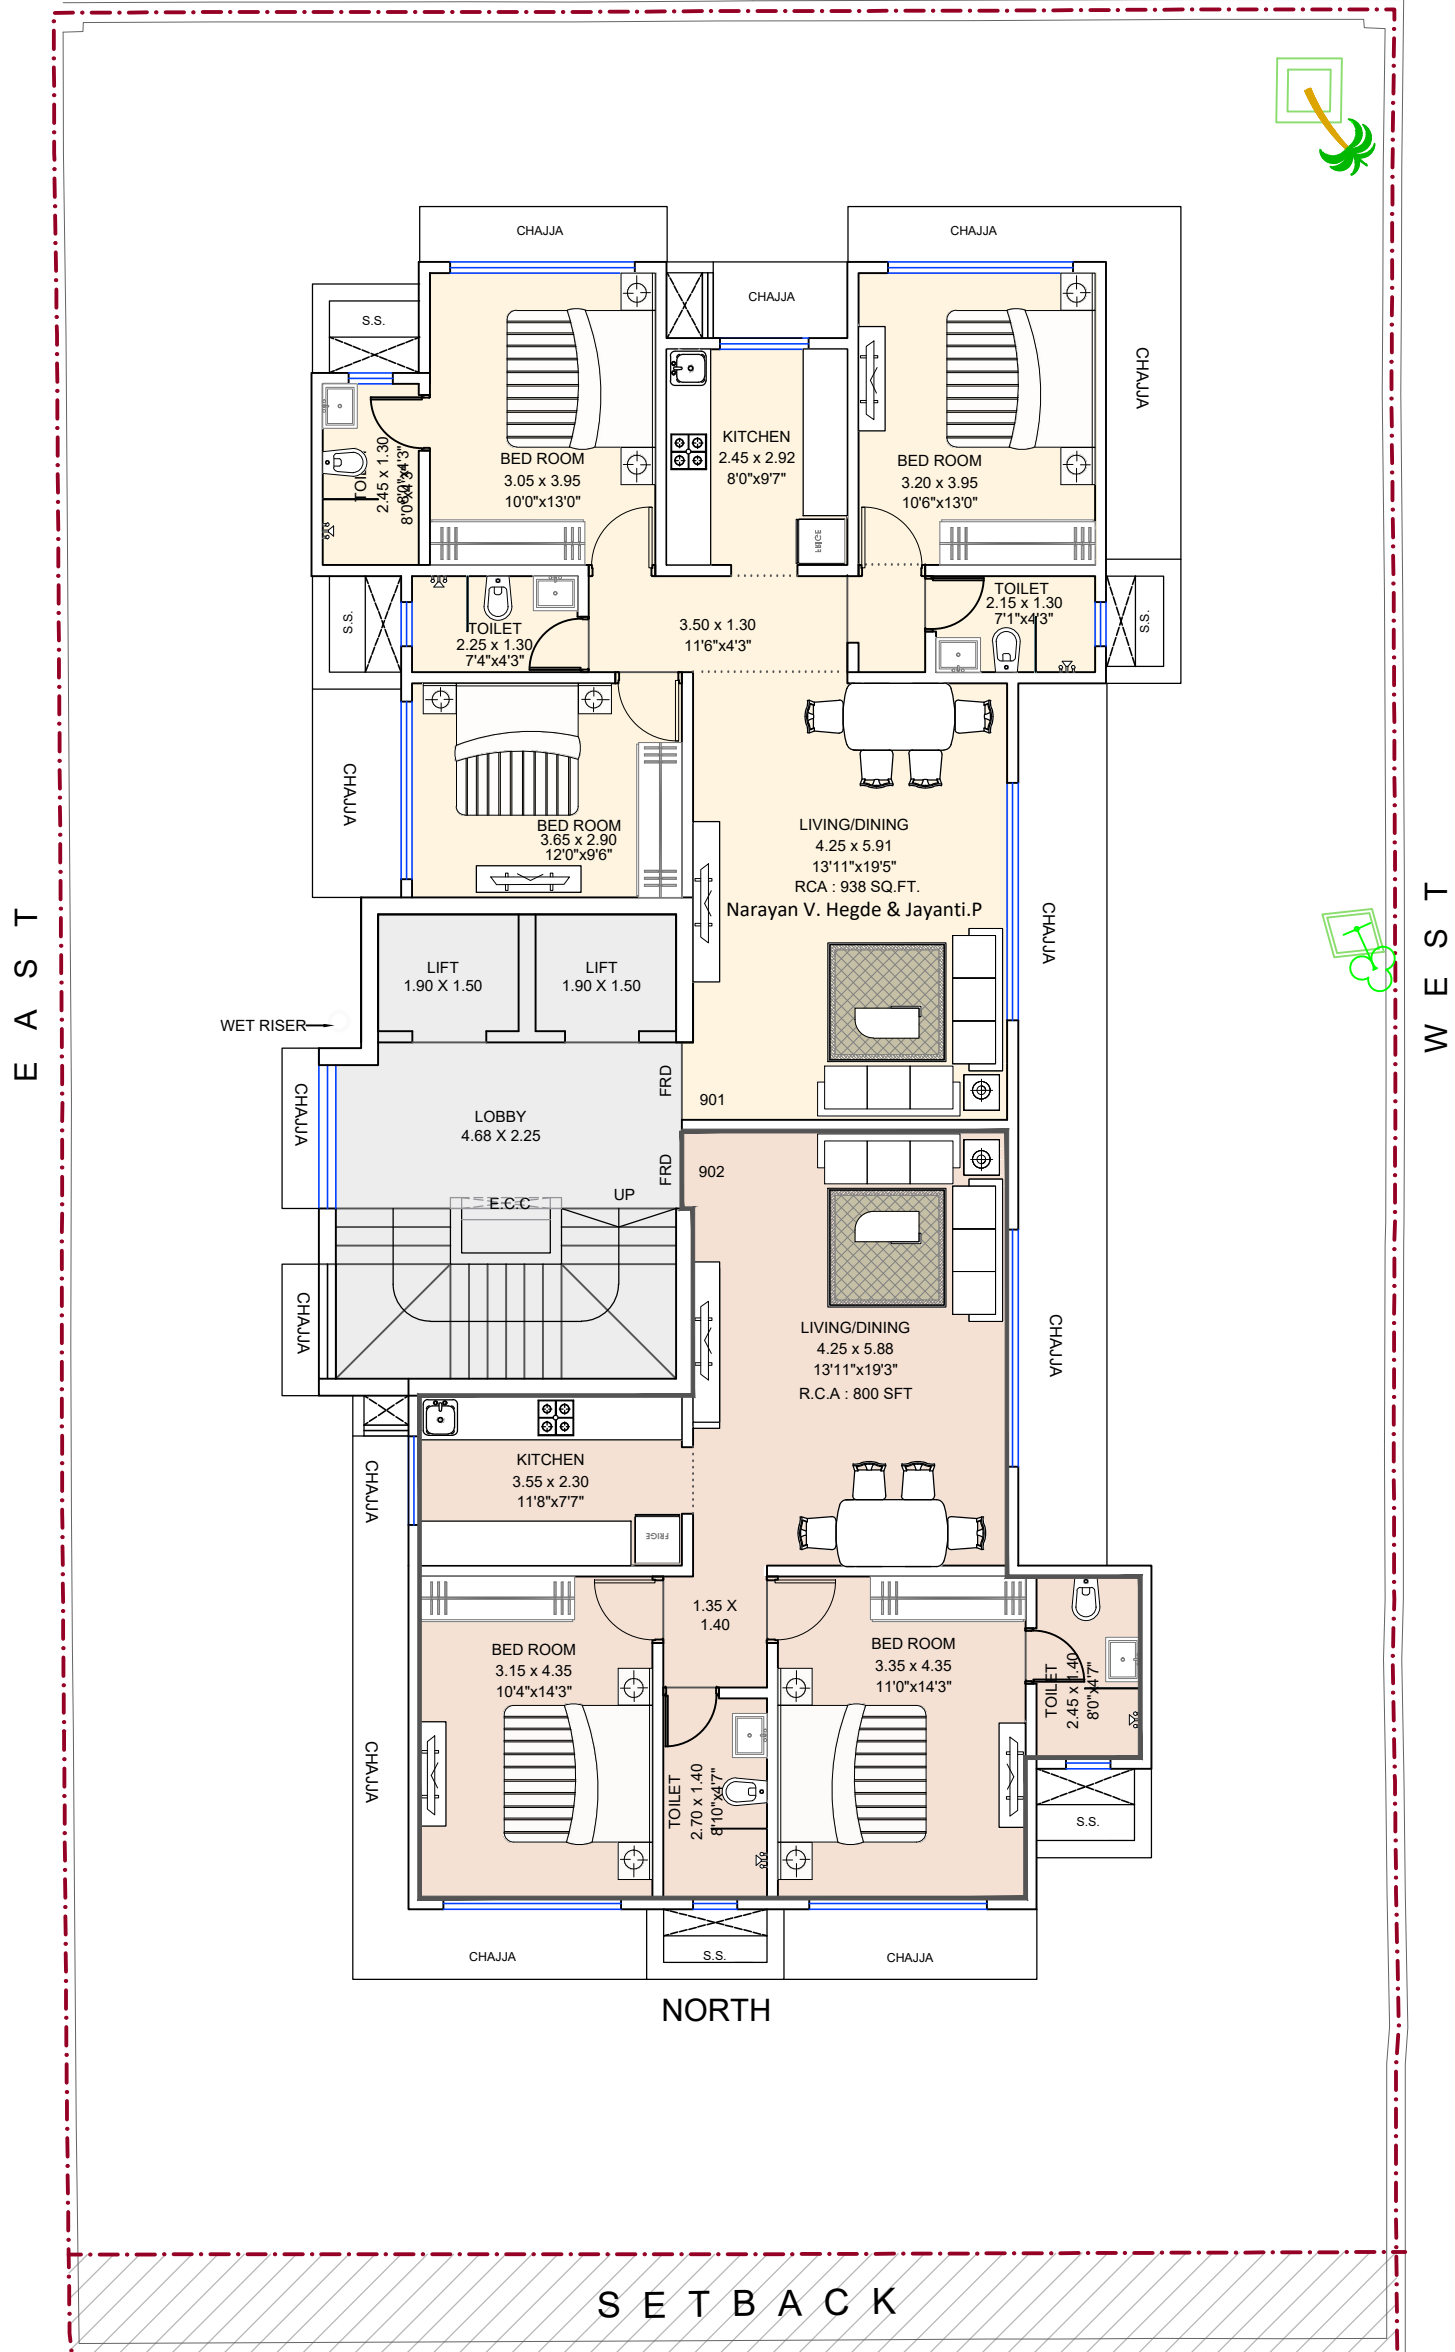

E A S T

W E S T

NORTH

SETBACK

NORTH

9TH FLOOR PLAN

7 T H R O A D



DATE
5.09.2023



MAJESTIC ROYALE DEVELOPERS
+91-9222230301



SPACE STUDIO
ARCHITECT & LIASONING CONSULTANT

Ar. Aditi D. Yadav
+91-9769122275
Email : forgedimensions@adspacestudio.co

NOTE : SUBJECT TO MCGM APPROVAL